
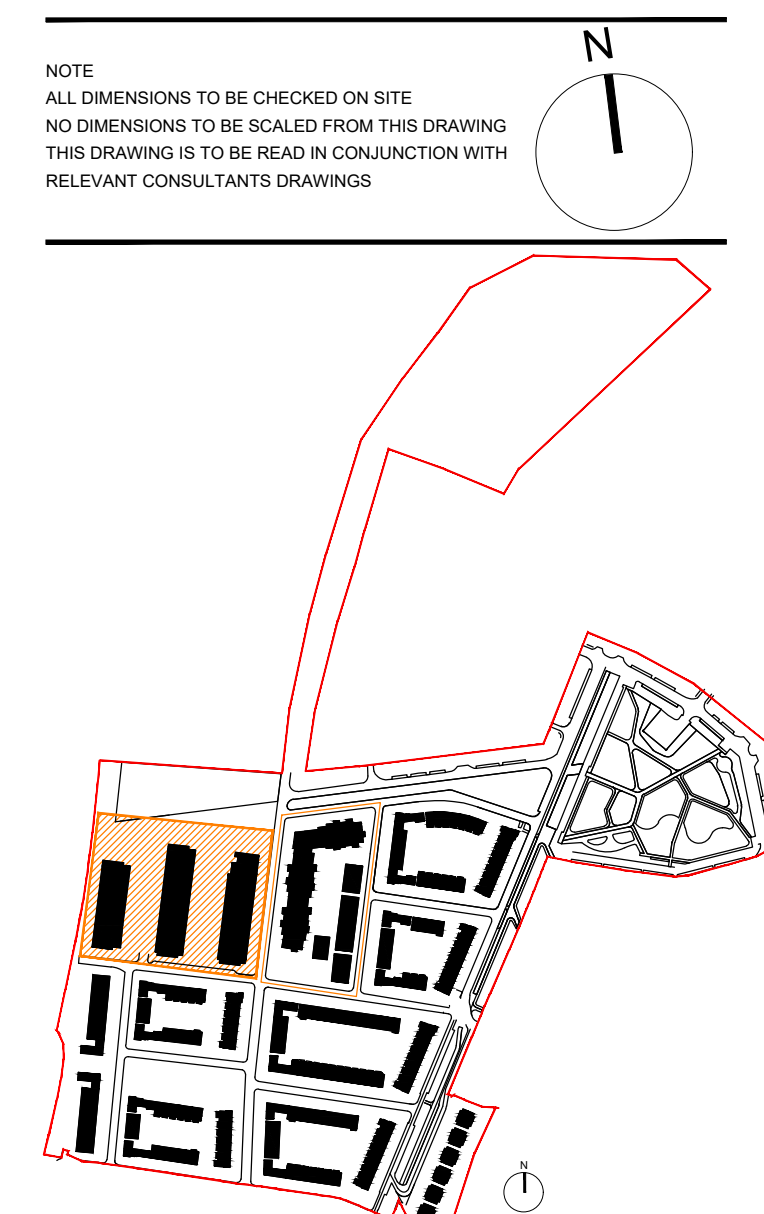


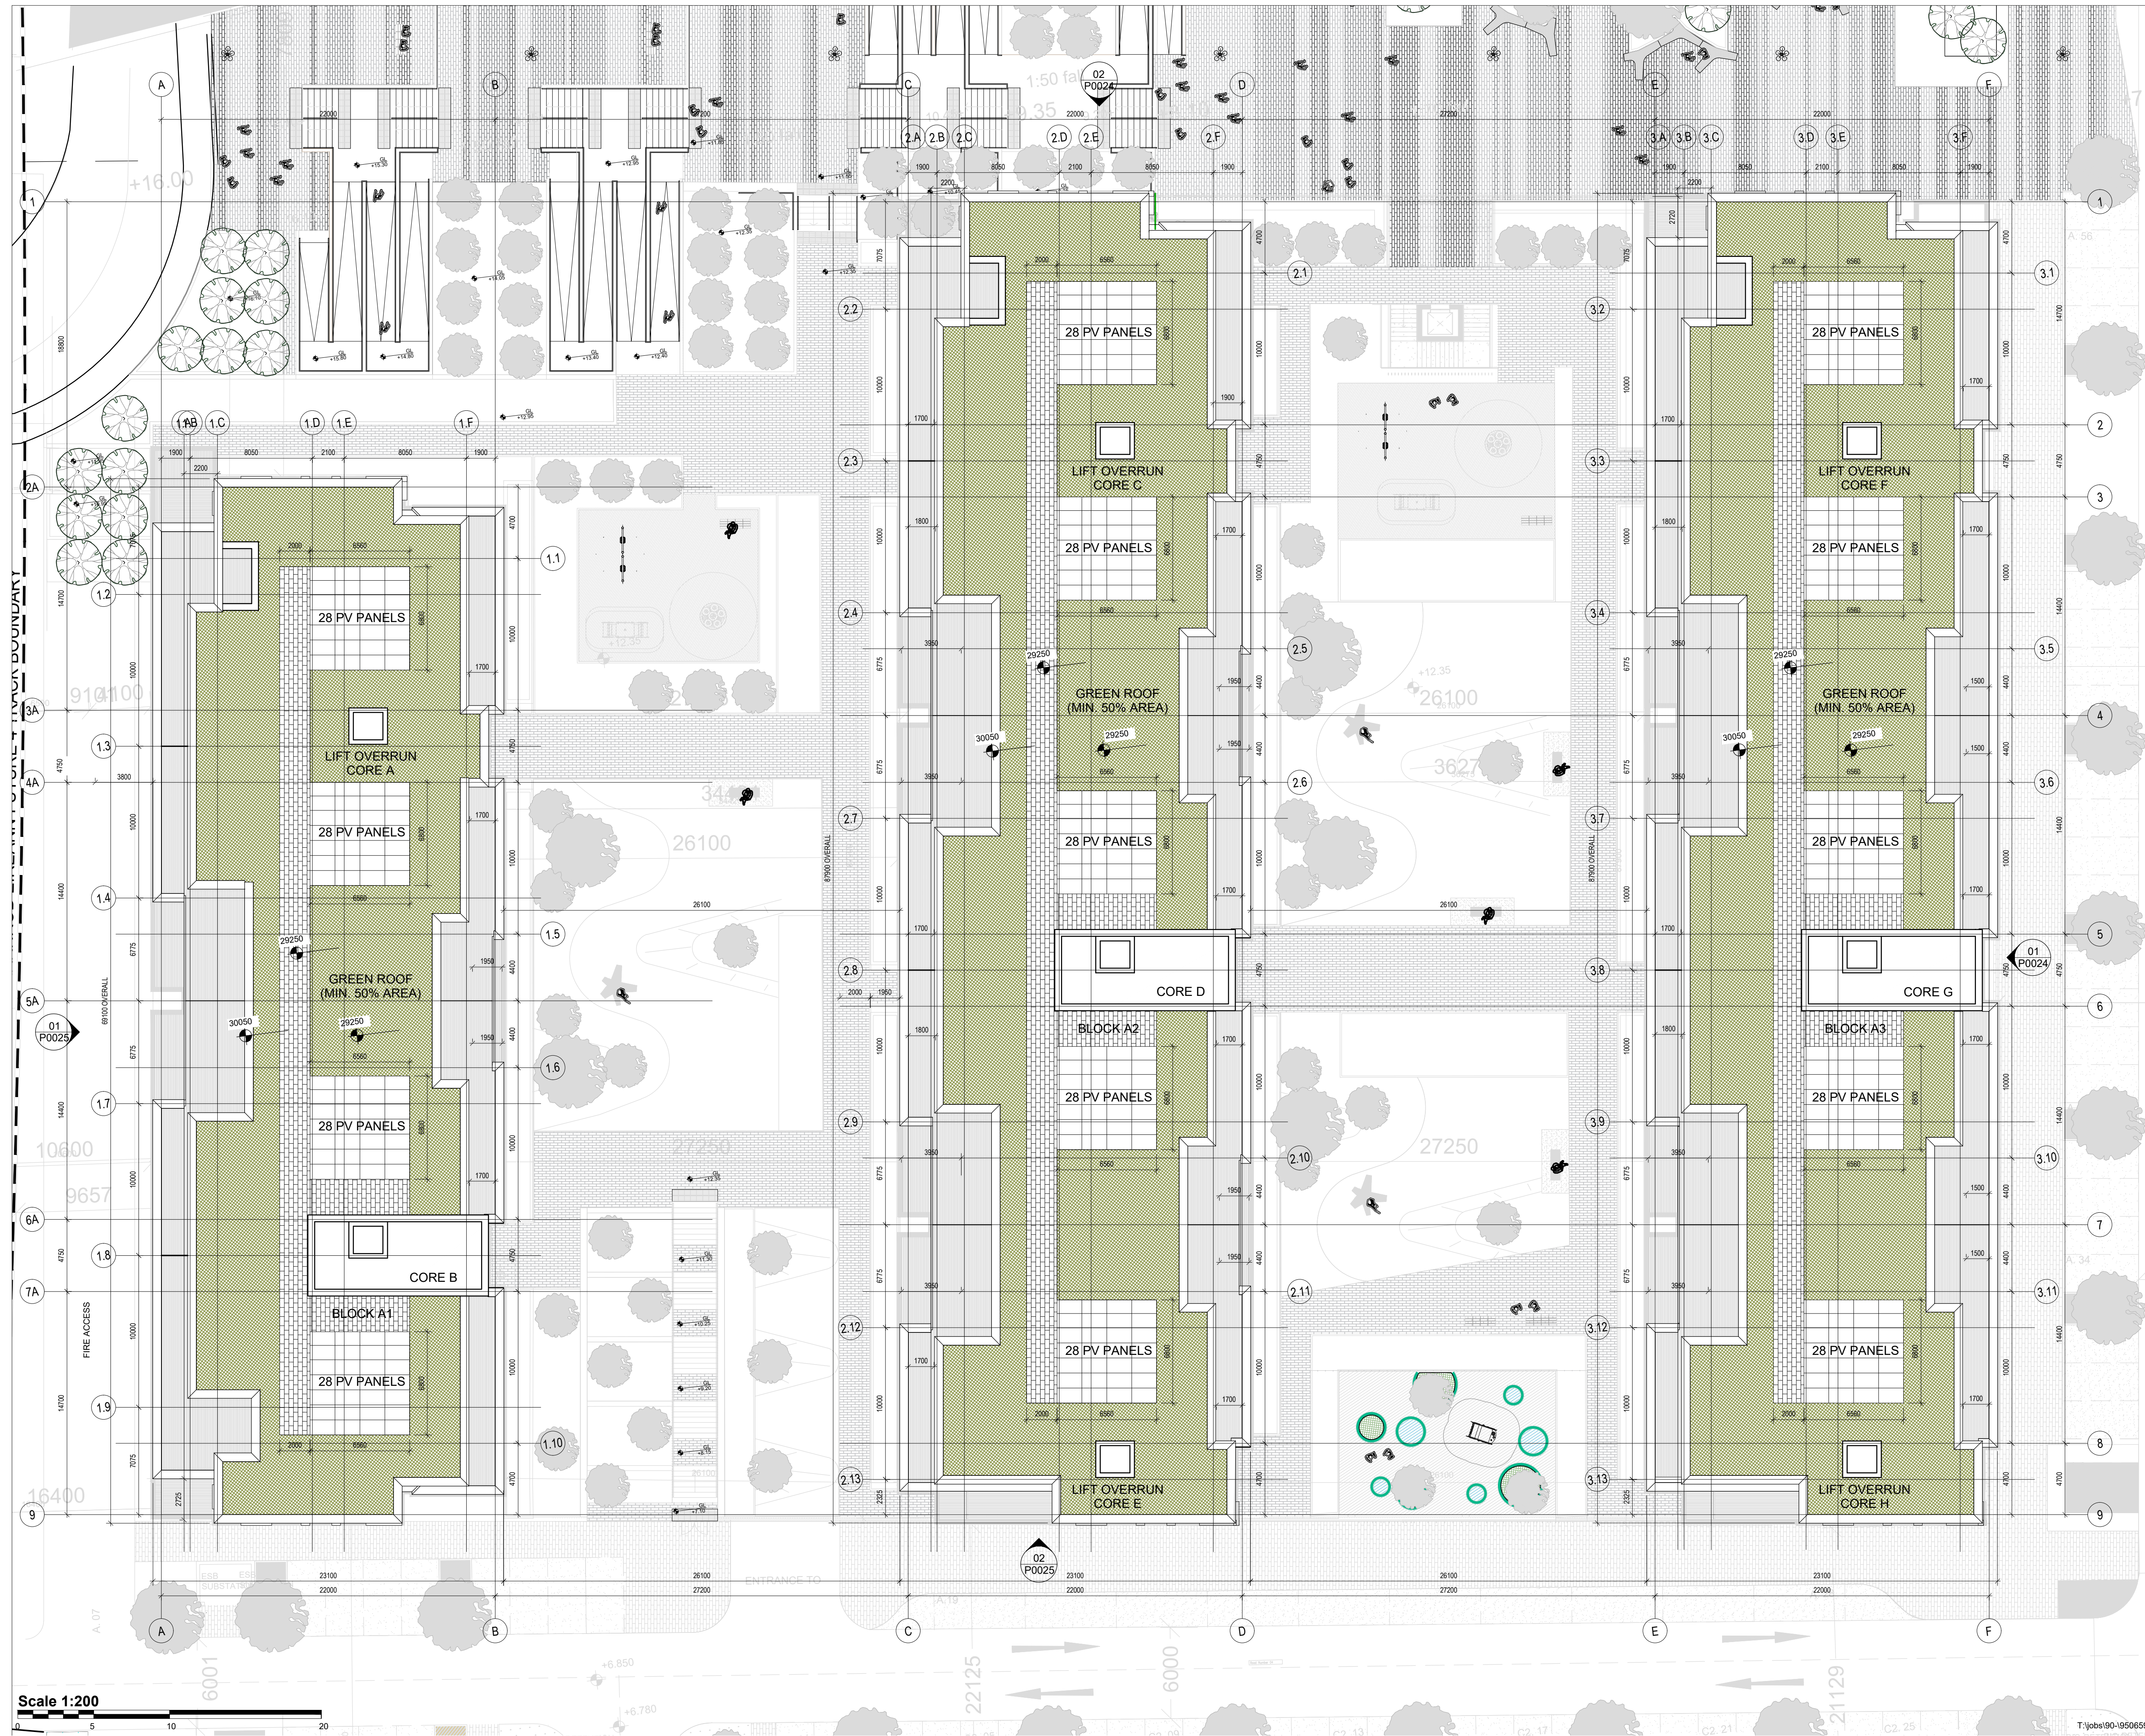

LEGEND:

- Subject Block
- F16A/0412; ABP-248970 Site Boundary

Application boundary indicated relates the boundary as per permitted FCC Reg. Ref: F16A/0412; ABP Reg. Ref:- ABP-248970 (as amended by F20A/0258 & F21A/0046)

REV	DATE	ISSUED FOR PLANNING	CP	MC
A	31.05.2021	ISSUED FOR PLANNING	CHKD	DRN

DATE	DESCRIPTION	CHKD	DRN

PLANNING

Henry J Lyons

Architecture + Interiors +353 1 888 3333 51-54 Pearse Street henryjlyons.com info@henryjlyons.com Dublin D02 KA66

CLIENT

The Shoreline Partnership

PROJECT

Project Shoreline GA01, Baldoye

JOB NUMBER: 950659
DATE: 31/05/2021
SCALE: 1:200@A1
DRAWN: MC
CHECKED: CP
FILE NAME: 950659 ST P 0023 Block A Existing Permitted Roof Plan

DRAWING

BLOCK A
EXISTING PERMITTED PLAN -
ROOF LEVEL

BLOCK	DRAWING NUMBER	ZONE	REVISION
ST	P0023	GA01	P01

© Henry J Lyons

T:\jobs\90-950659 Project Shoreline Baldoye\CAD\Planning\GA01\SITE\SITE EXISTING PERMITTED