


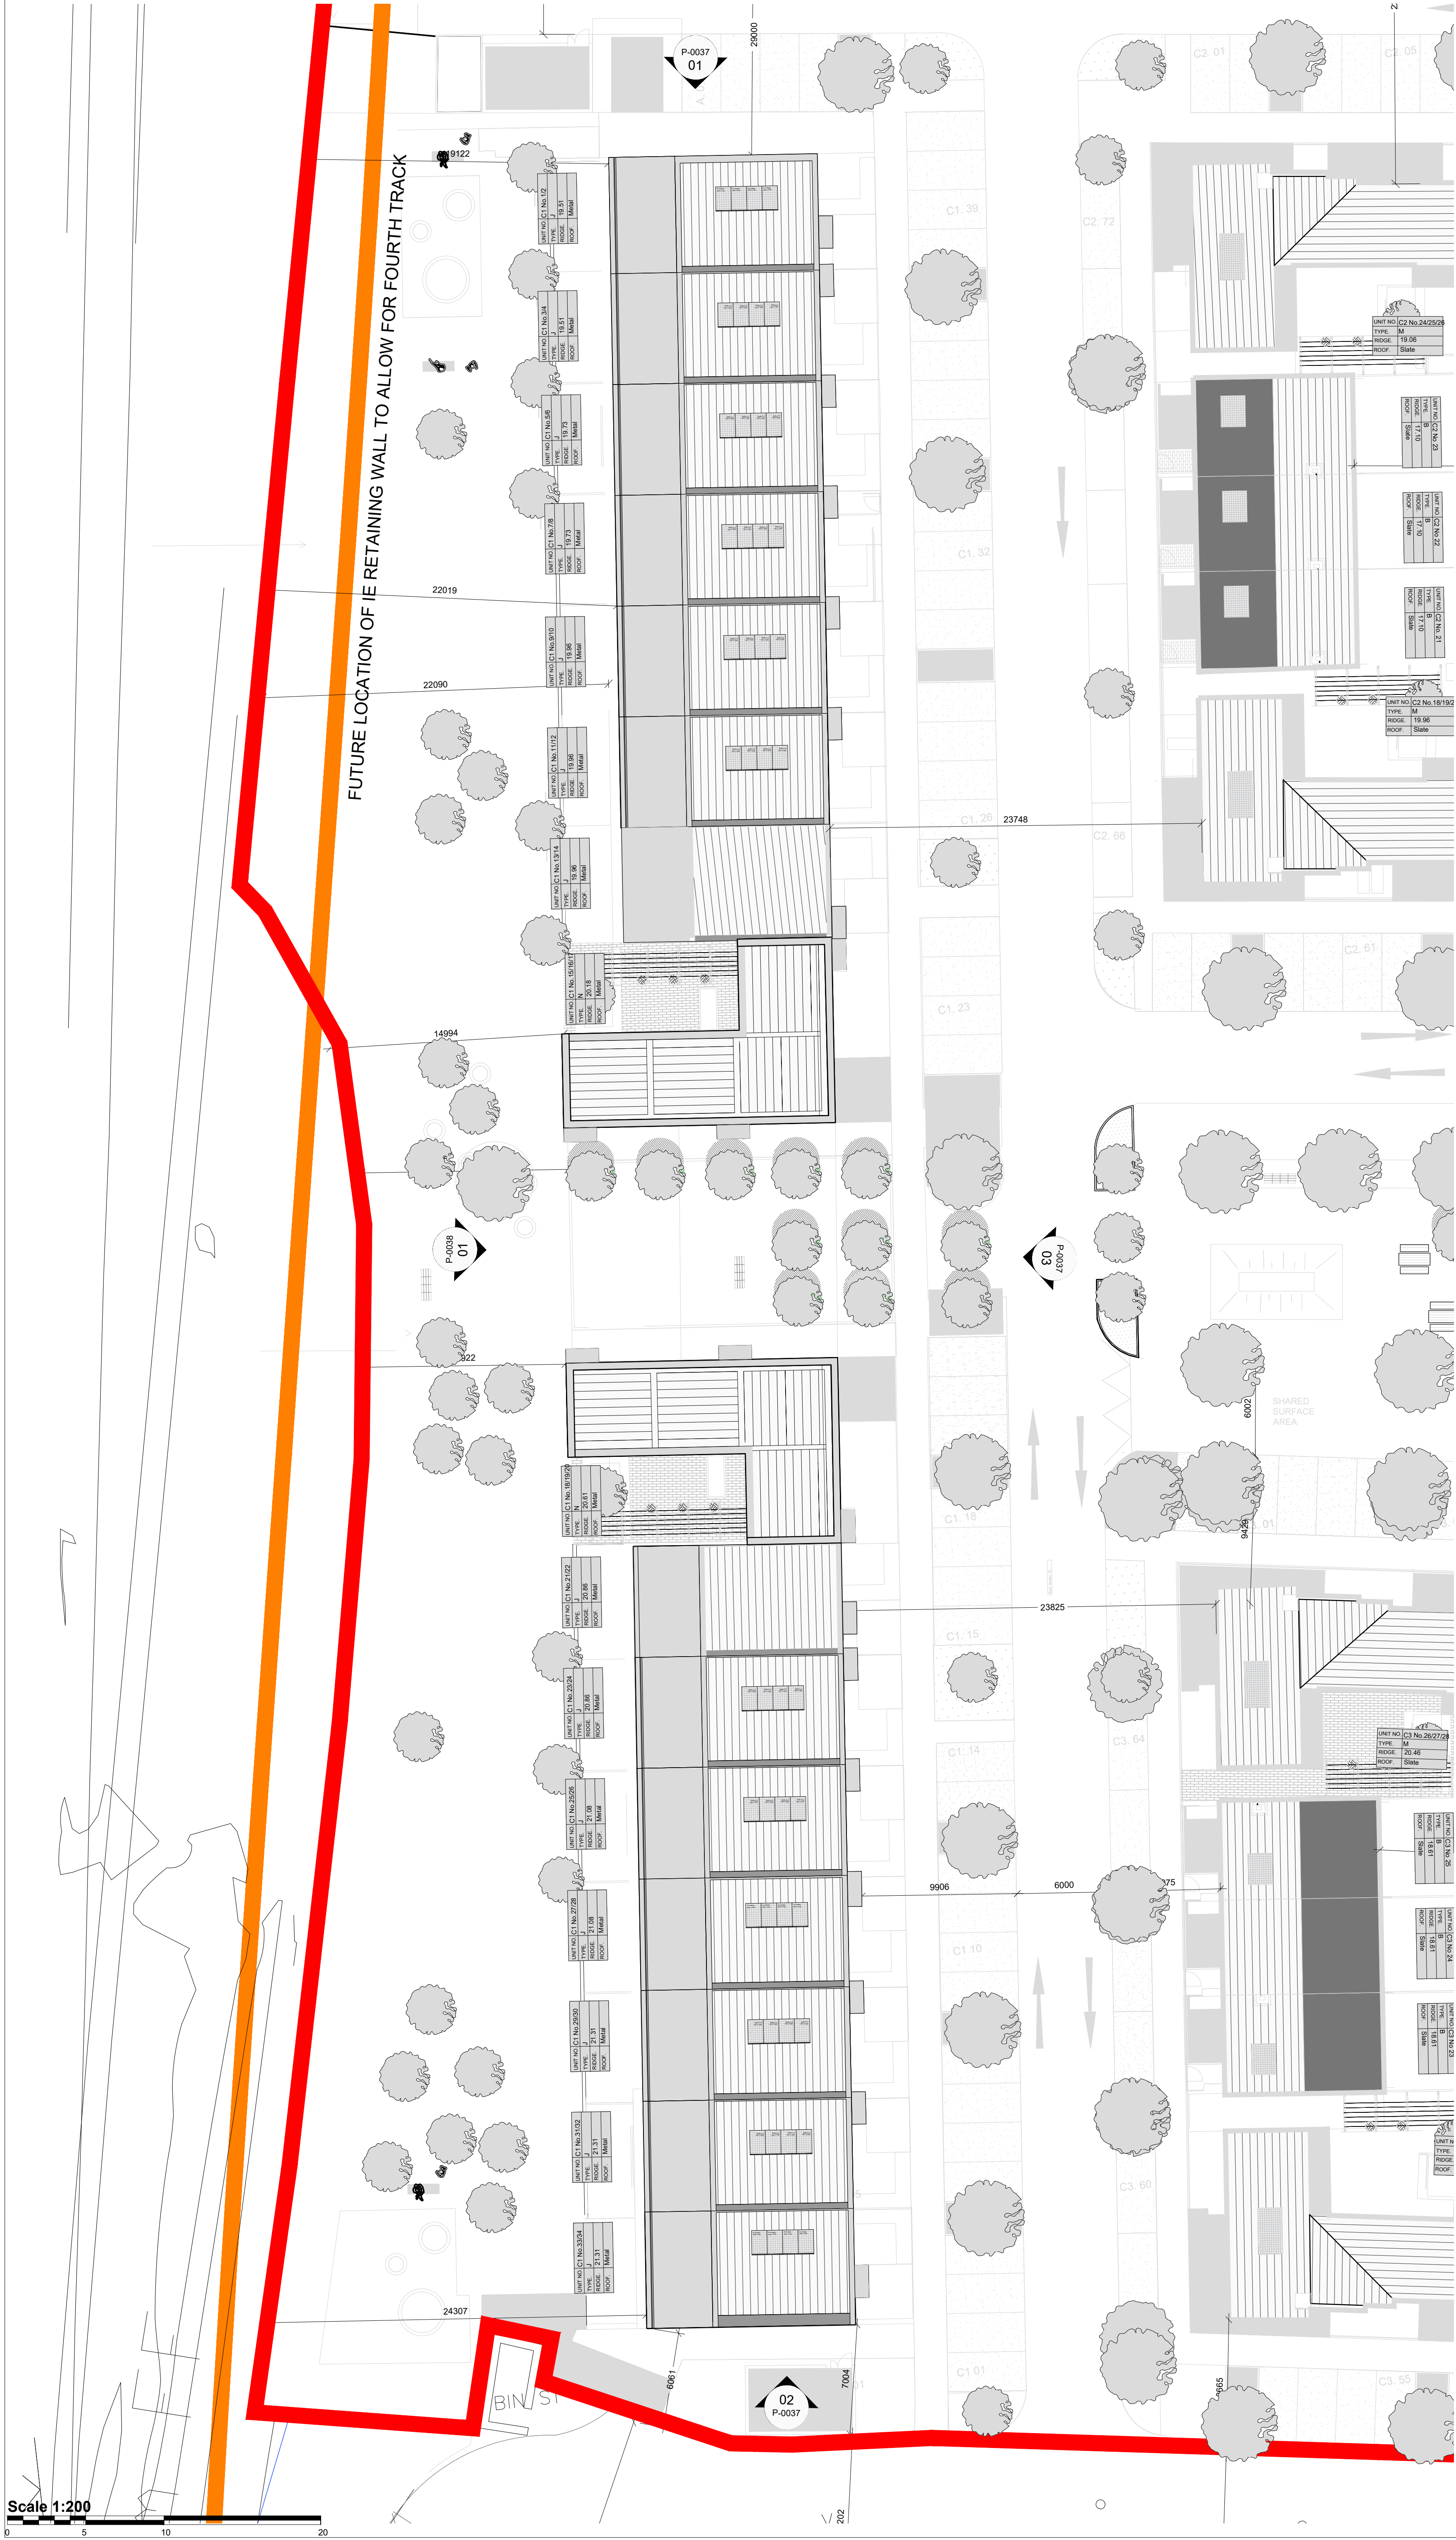

NOTE:
ALL DIMENSIONS TO BE CHECKED ON SITE
NO DIMENSIONS TO BE SCALED FROM THIS DRAWING
THIS DRAWING IS TO BE READ IN CONJUNCTION WITH
RELEVANT CONSULTANTS DRAWINGS

KEY PLAN

LEGEND:

- Subject Block
- F16A/0412; ABP-248970 Site Boundary

Application boundary indicated relates the boundary as per permitted FCC Reg. Ref: F16A/0412; ABP Reg. Ref:- ABP-248970 (as amended by F20A/0258 & F21A/0046)

A	31.05.2021	ISSUED FOR PLANNING	CP	SM
REV	DATE	DESCRIPTION	CHK	DRN

PLANNING

Henry J Lyons

Architecture + Interiors +353 1 888 3333 51-54 Pearse Street
henryjlyons.com info@henryjlyons.com Dublin D02 KA66

CLIENT
The Shoreline Partnership

PROJECT
Project Shoreline GA01, Baldoye

JOB NUMBER: 950659
DATE: 28/05/2021
SCALE: 1:200 @A1
DRAWN: SM
CHECKED: CP
FILE NAME: 950659 ST P 0036 Block C1 Existing Permitted Roof Plan

DRAWING
BLOCK C1
EXISTING PERMITTED PLAN -
ROOF LEVEL

BLOCK	DRAWING NUMBER	ZONE	REVISION
ST P 0036	GA01	P01	

COPYRIGHT©