


NOTE
ALL DIMENSIONS TO BE CHECKED ON SITE
NO DIMENSIONS TO BE SCALED FROM THIS DRAWING
THIS DRAWING IS TO BE READ IN CONJUNCTION WITH
RELEVANT CONSULTANTS DRAWINGS

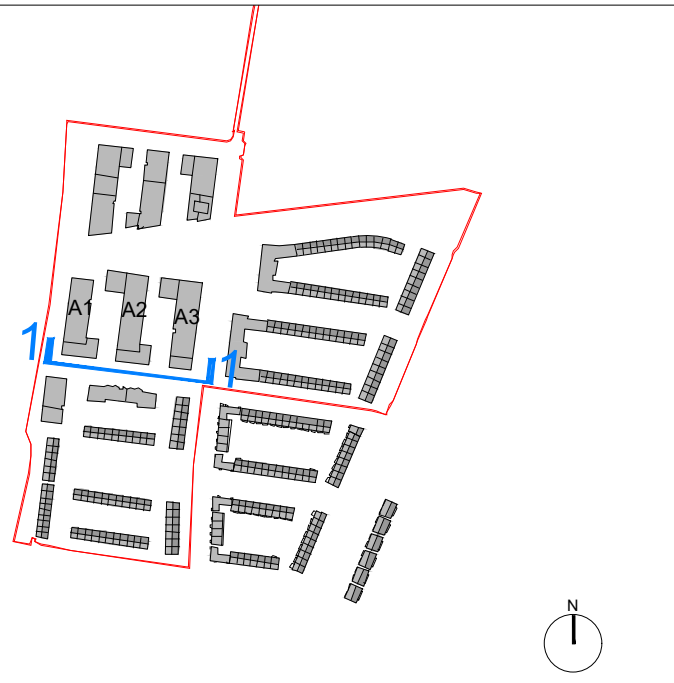

KEY PLAN

MATERIAL LEGEND

1. SELECTED BRICK
2. SELECTED BRICK LAID IN SOLDIER ORIENTATION (EVERY SECOND FLOOR)
3. FRAMED WINDOW, TO SELECTED FINISH
4. FRAMED WINDOWS WITH INFILL PANEL, TO SELECTED FINISH
5. FRAMED GLASS DOORS TO SELECTED FINISH
6. CURTAIN WALLING TO SELECTED FINISH
7. METAL BALUSTRADE TO SELECTED FINISH
8. METAL CORNING, TRIMS, FLASHING TO SELECTED FINISH
9. PROJECTING BRICKWORK
10. METAL FINS TO SELECTED FINISH
11. EXTERNAL GATE/ FENCE TO SELECTED FINISH
12. METAL CLADDING TO SELECTED FINISH
13. ENTRANCE SIGNS TO SELECTED FINISH
14. SEDUM ROOF
15. BRICKWORK WITH PROJECTING COURSE EVERY 3 COURSES
16. RENDER TO SELECTED FINISH
17. CURTAIN WALLING WITH INFILL PANEL TO SELECT FINISH
18. HIT AND MISS BRICKWORK SYSTEM
19. BALCONY STRUCTURE TO SELECTED FINISH
20. TILE TO SELECT FINISH
21. CLADDING TO SELECT FINISH
22. GLASS BALUSTRADE

REV	DATE	DESCRIPTION	CHKD	DRN
P01	28.05.2021	ISSUED FOR PLANNING	CP	MC

PLANNING

Henry J Lyons

Architecture + Interiors +353 1 888 3333 51-54 Pearse Street
henryjlyons.com info@henryjlyons.com Dublin D02 KA66

CLIENT
The Shoreline Partnership
PROJECT

Project Shoreline GA01, Baldoye

JOB NUMBER: 950659
DATE: 28.05.2021
SCALE: 1:200 @A1
DRAWN: MC
CHECKED: CP
FILE NAME: 950659 A P 2003 Block A Proposed South Elevation

DRAWING
BLOCK A
PROPOSED SOUTH ELEVATION

BLOCK DRAWING NUMBER ZONE REVISION

A_P2003_GA01_P01

© Henry J Lyons



01 South Elevation
P2003 SCALE: 1:200

Scale 1:200
0 5 10 20