



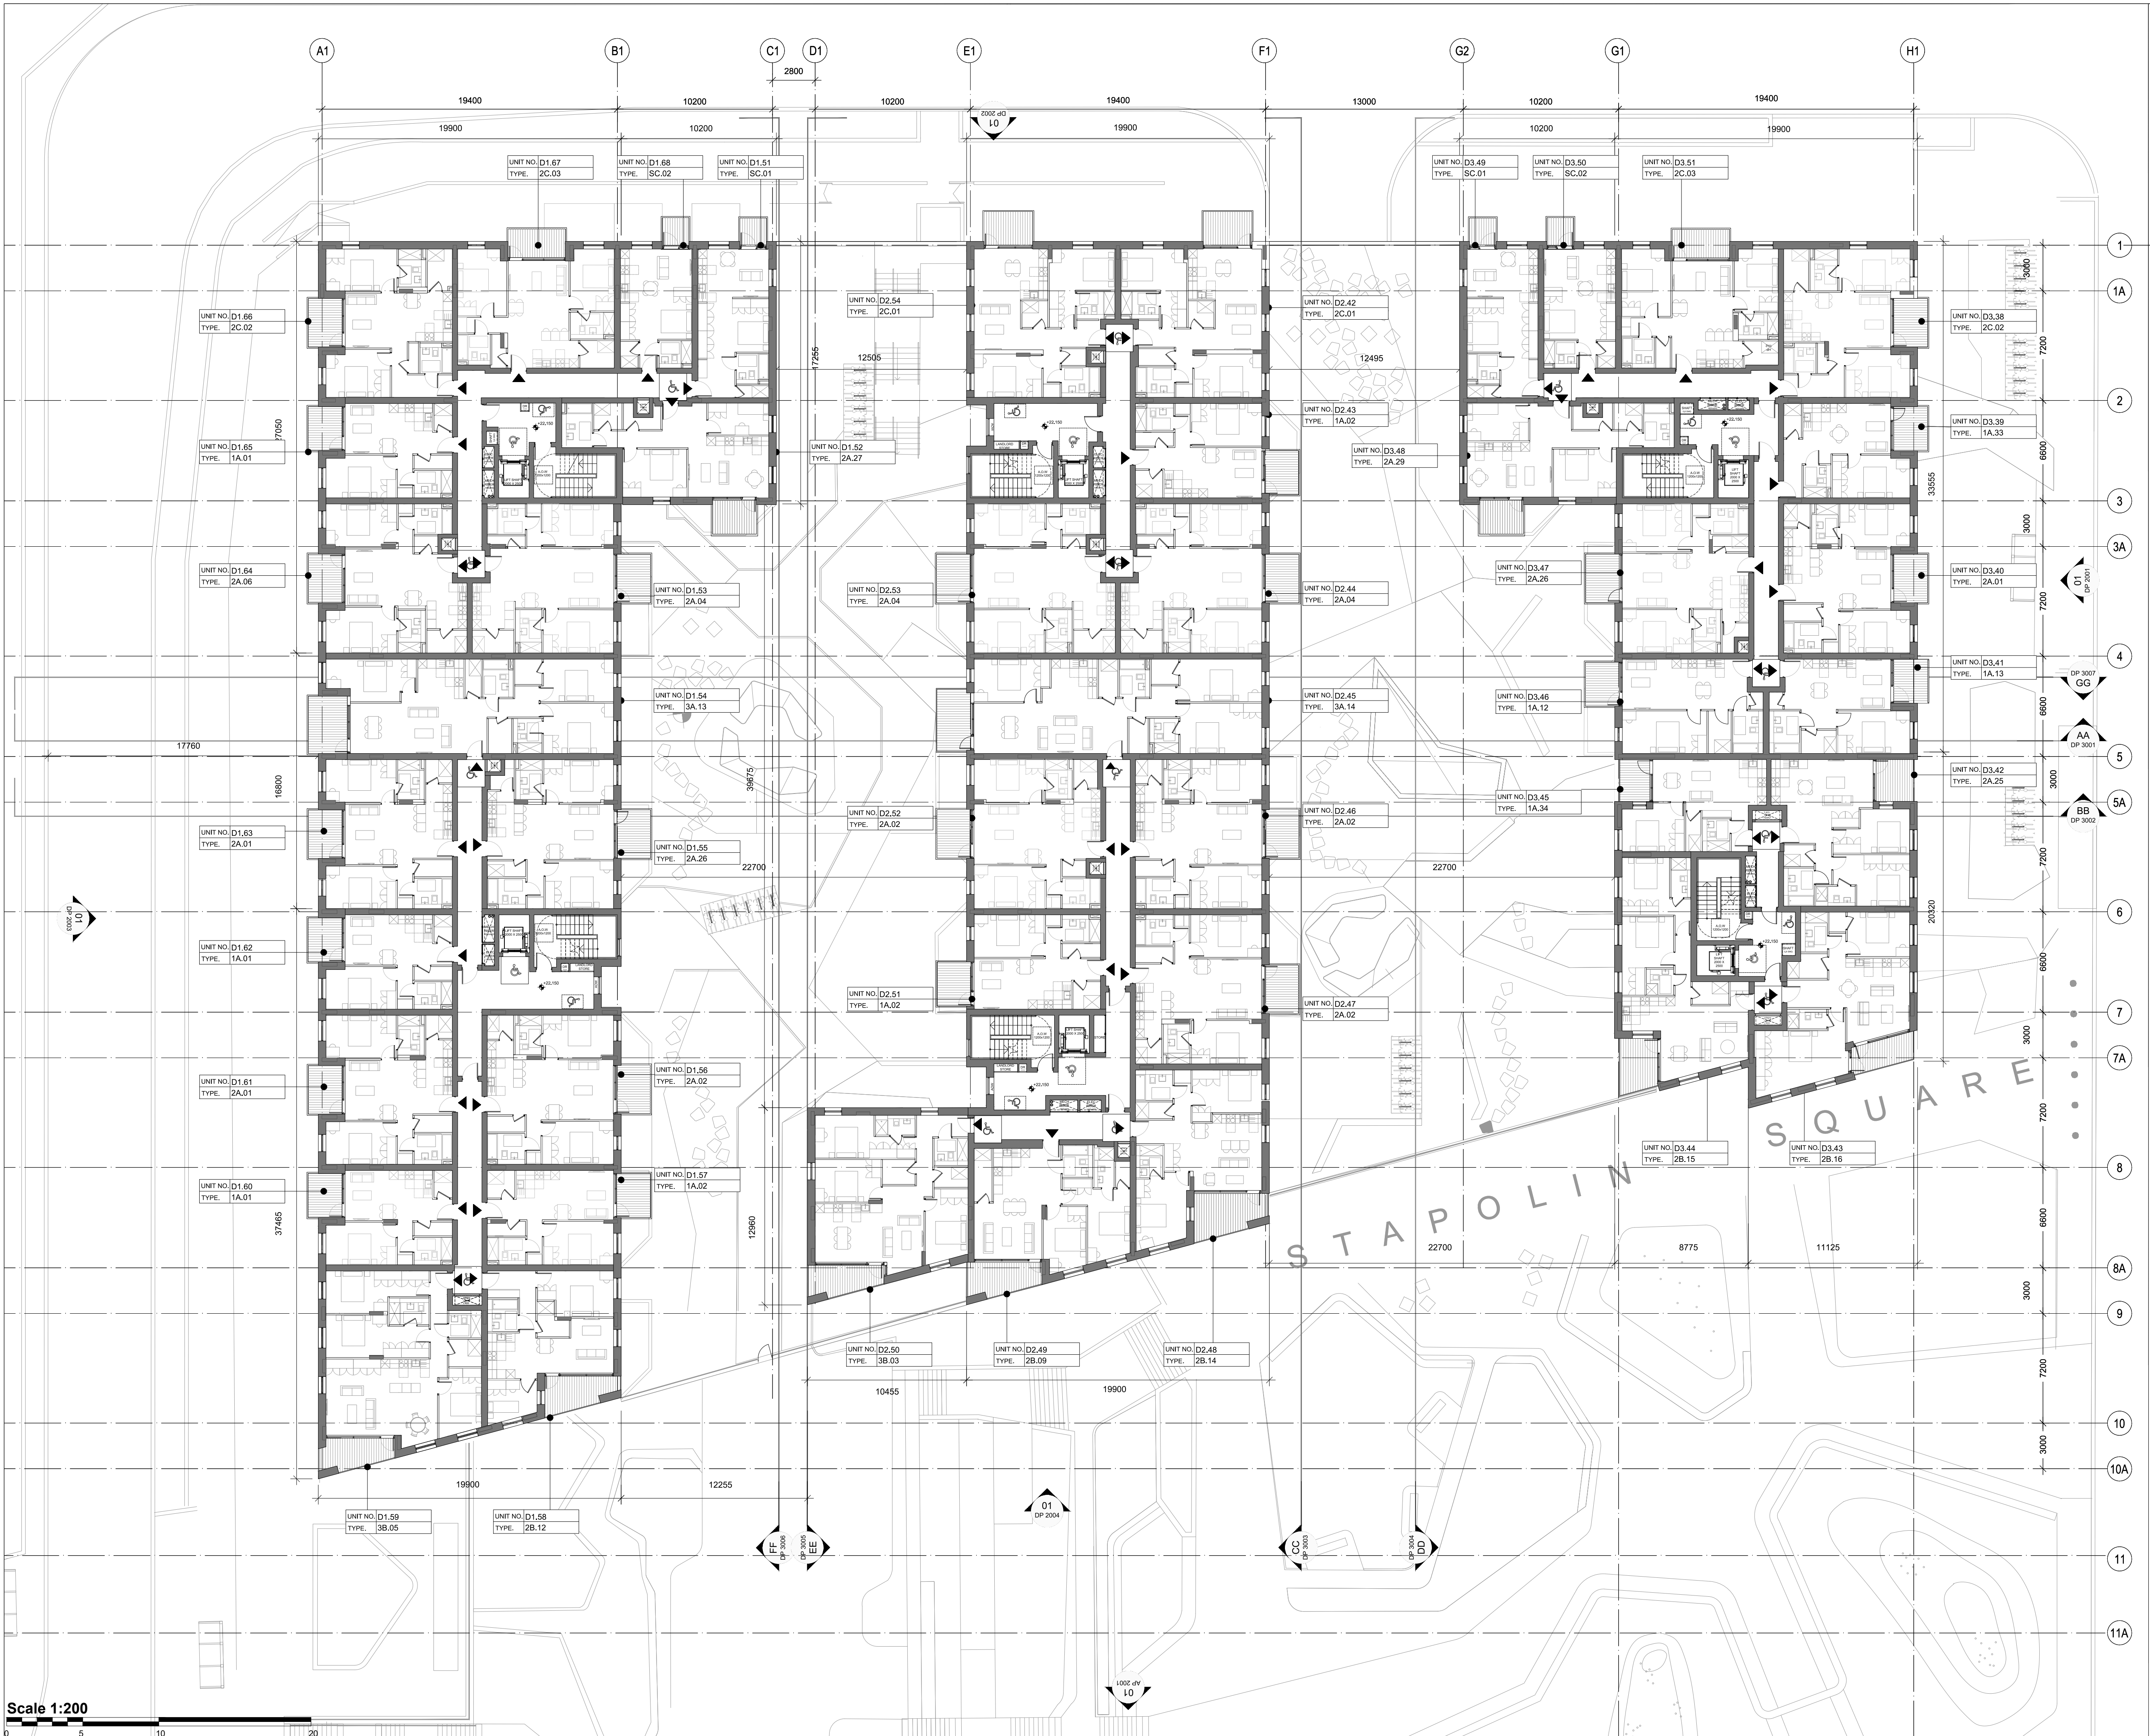

NOTE:
ALL DIMENSIONS TO BE CHECKED ON SITE
NO DIMENSIONS TO BE SCALED FROM THIS DRAWING
THIS DRAWING IS TO BE READ IN CONJUNCTION WITH
RELEVANT CONSULTANTS DRAWINGS

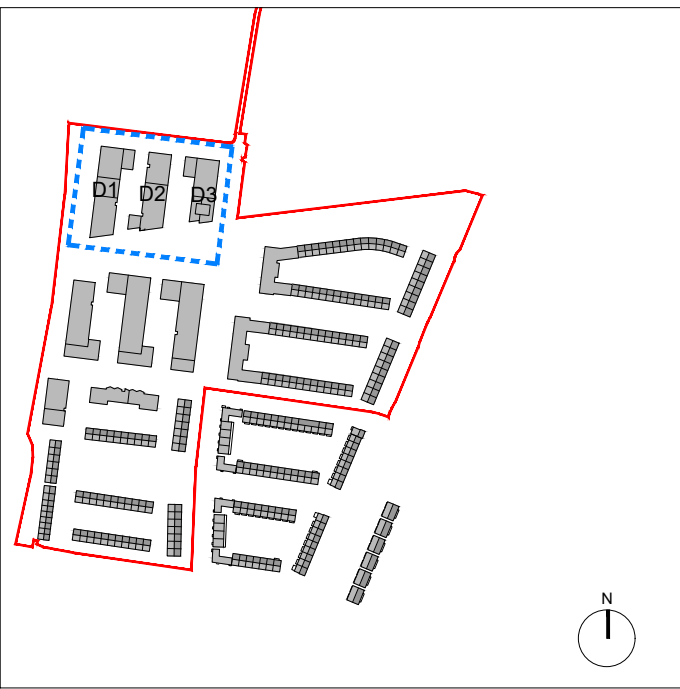

PLEASE REFER TO P1900 SERIES FOR UNIT TYPE DRAWINGS

REV	DATE	DESCRIPTION	CHKD	DRN
P01	28.05.2021	ISSUED FOR PLANNING	CP	MC

PLANNING

Henry J Lyons

Architecture + Interiors +353 1 888 3333 51-54 Pearse Street
henryjlyons.com info@henryjlyons.com Dublin D02 KA66

CLIENT
The Shoreline Partnership

PROJECT
Project Shoreline GA01, Baldoye

JOB NUMBER:	950659
DATE	28/05/2021
SCALE:	1:200 @A1
DRAWN	MC
CHECKED	CP
FILE NAME	950659 D.P.1004 Block D Proposed Fourth Floor Plan

DRAWING
Block D
Proposed
Fourth Floor Plan

BLOCK	DRAWING NUMBER	ZONE	REVISION
-------	----------------	------	----------

D P1004 GA01 P01

© Henry J Lyons