



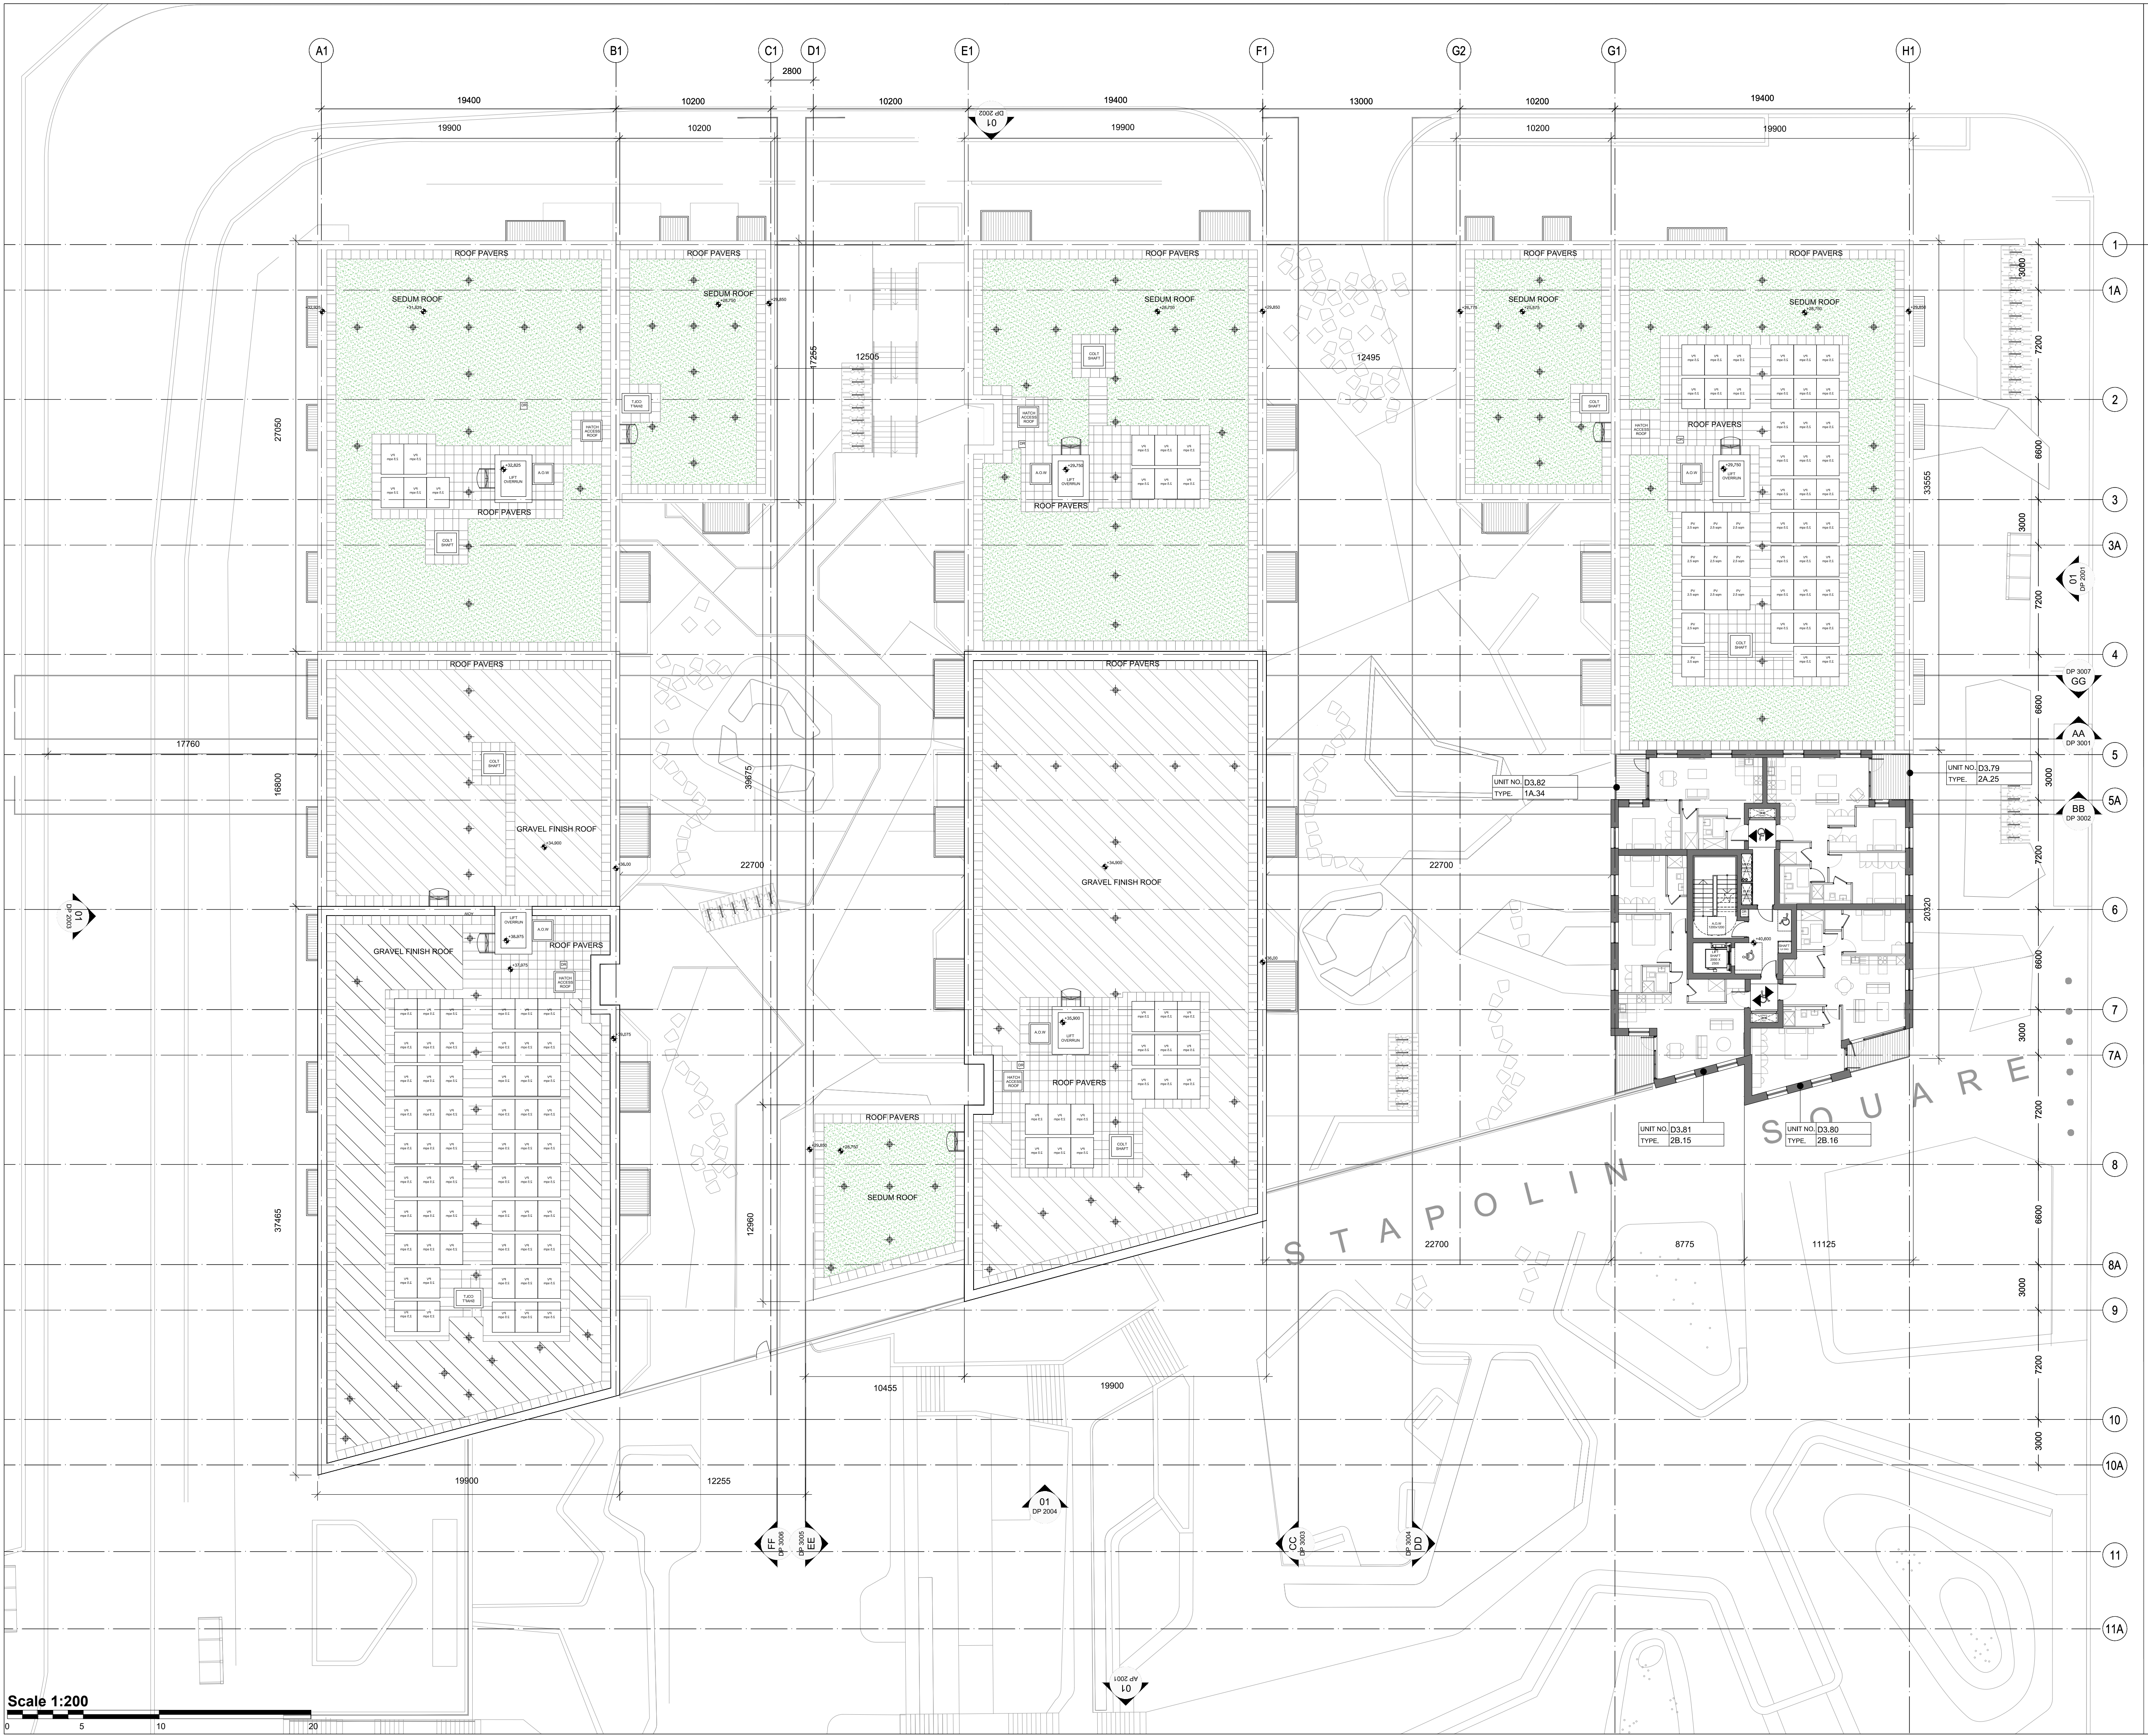

NOTE:
ALL DIMENSIONS TO BE CHECKED ON SITE
NO DIMENSIONS IS TO BE READ IN CONJUNCTION WITH
RELEVANT CONSULTANTS DRAWINGS

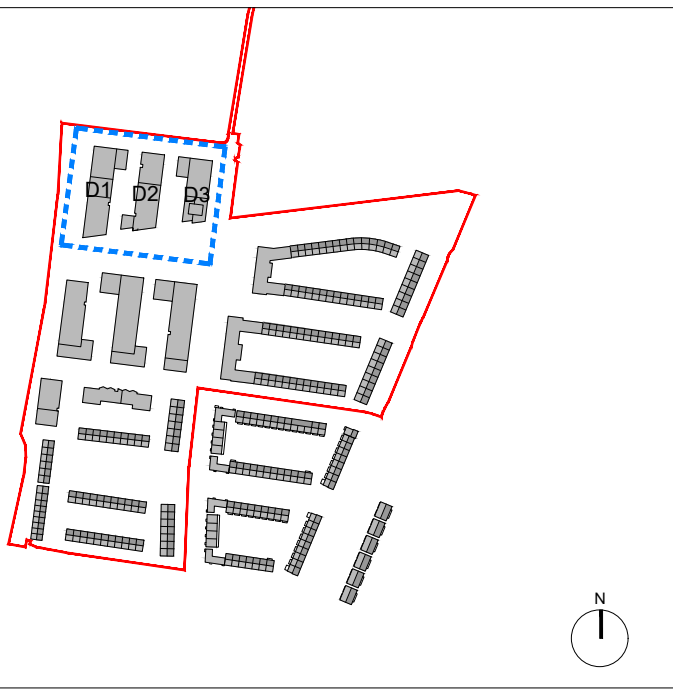

KEY PLAN

SITE BOUNDARY

PLEASE REFER TO P1900 SERIES FOR UNIT TYPE DRAWINGS

REV	DATE	DESCRIPTION	CP	MC
P01	28.05.2021	ISSUED FOR PLANNING		

PLANNING

Henry J Lyons

Architecture + Interiors +353 1 888 3333 51-54 Pearse Street
henryjlyons.com info@henryjlyons.com Dublin D02 KA56

CLIENT
The Shoreline Partnership
PROJECT

Project Shoreline GA01, Baldoye

JOB NUMBER:	950659
DATE	28/05/2021
SCALE:	1:200 @A1
DRAWN	MC
CHECKED	CP
FILE NAME	950659 D P 1010 Block D Proposed Tenth Floor Plan

DRAWING
Block D
Proposed
Tenth Floor Plan

BLOCK	DRAWING NUMBER	ZONE	REVISION
-------	----------------	------	----------

D P1010 GA01 P01

© Henry J Lyons