



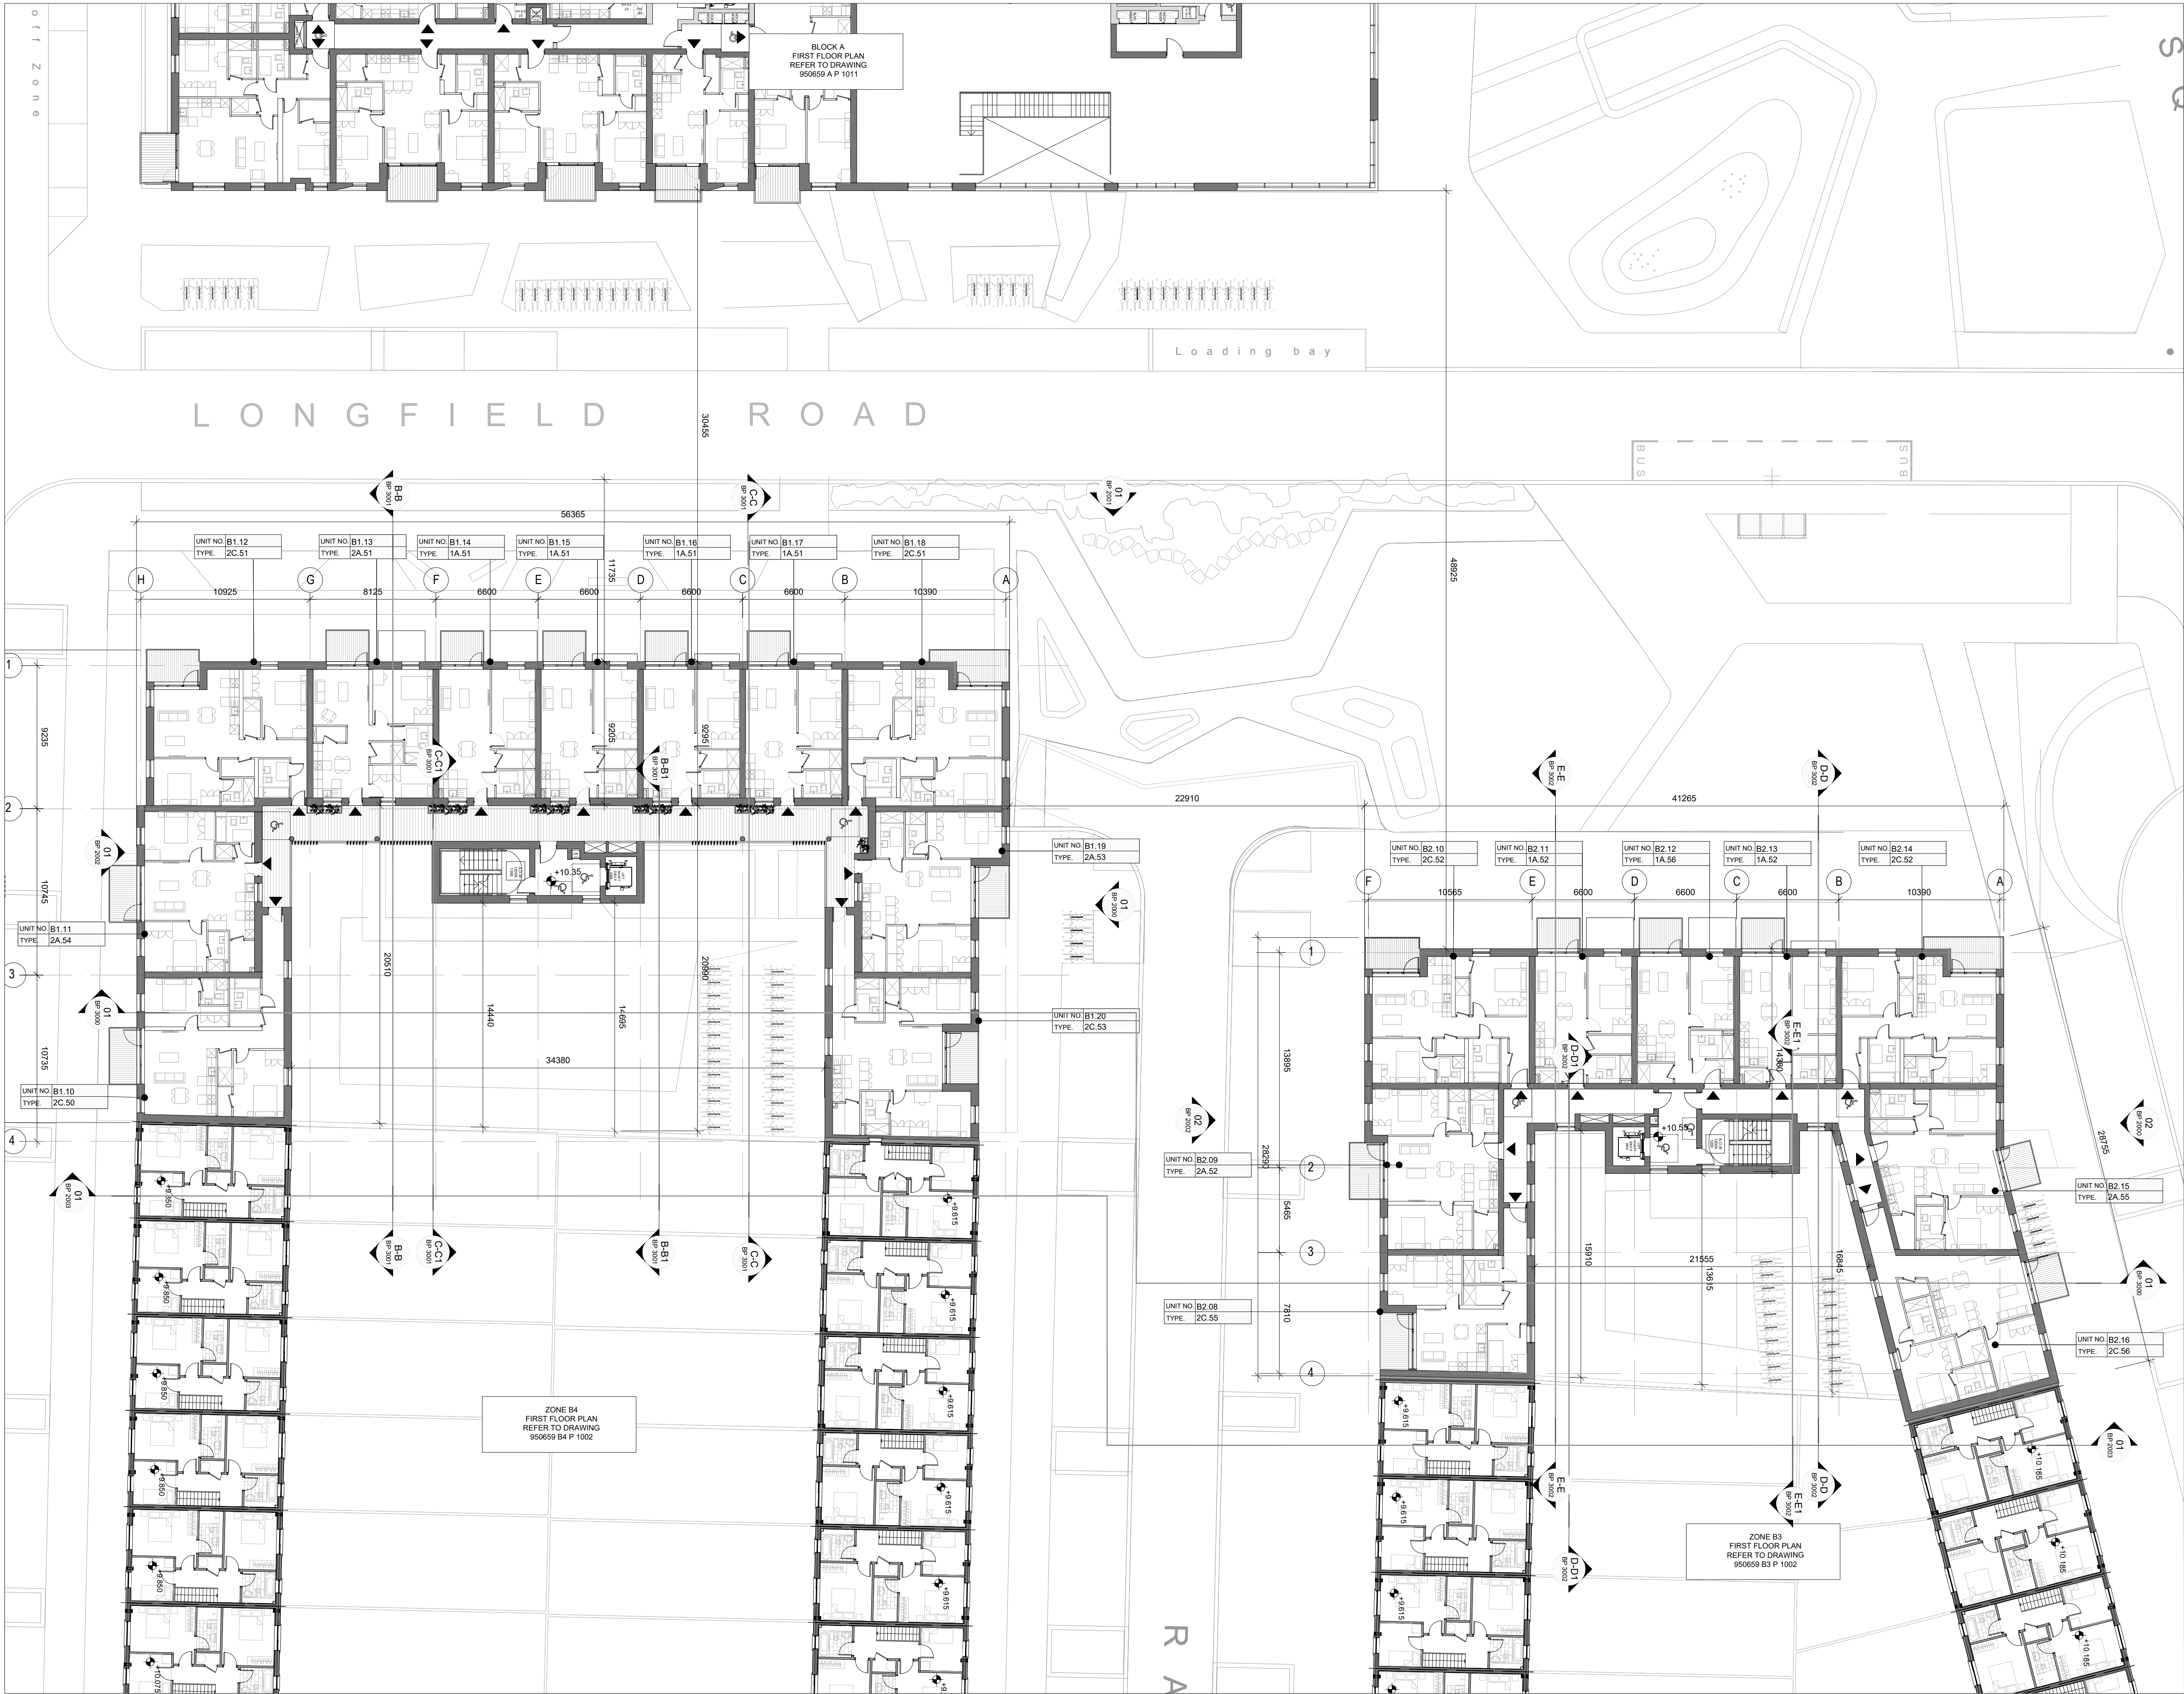

NOTE
ALL DIMENSIONS TO BE CHECKED ON SITE
NO DIMENSIONS TO BE SCALED FROM THIS DRAWING
THIS DRAWING IS TO BE READ IN CONJUNCTION WITH
RELEVANT CONSULTANTS DRAWINGS

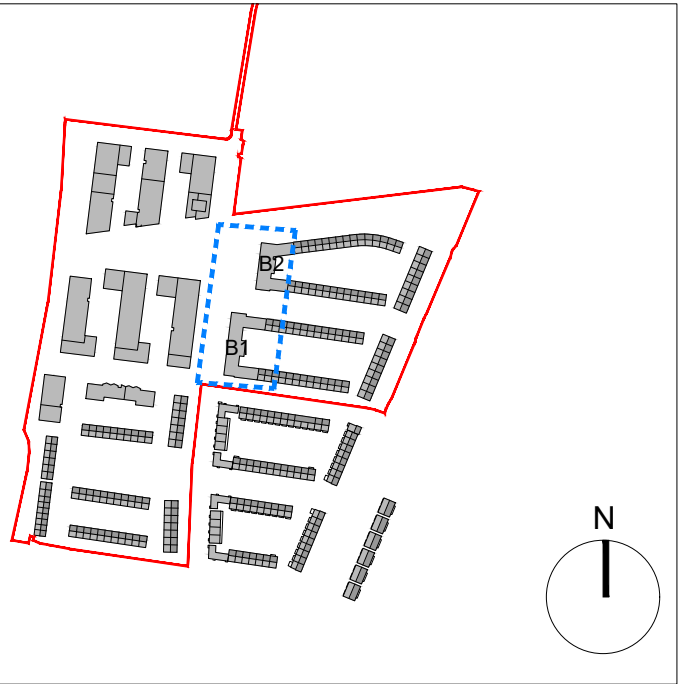

KEY PLAN
SITE BOUNDARY
NOTE: PLEASE REFER TO P1900 SERIES FOR UNIT TYPE DRAWINGS

P01	28/05/2021	ISSUED FOR PLANNING	CP	RMH
REV	DATE	DESCRIPTION	CHKD	DRN

PLANNING

Henry J Lyons

CLIENT
The Shoreline Partnership
PROJECT

Project Shoreline GA01, Baldoye

JOB NUMBER: 950659
DATE: 12/02/2021
SCALE: 1:200 @A1
DRAWN: RMH
CHECKED: CP
FILE NAME: 950659 B1-B2 P1011 Block B1&B2 Proposed First Floor Plan

DRAWING
BLOCK B1 & B2
PROPOSED FIRST FLOOR PLAN

BLOCK DRAWING NUMBER ZONE REVISION
B1-B2
P1011 GA01 P01
© Henry J Lyons

of Zone

LONGFIELD ROAD

Loading bay

BUS

BUS

R A

S

