




NOTE:
ALL DIMENSIONS TO BE CHECKED ON SITE
NO DIMENSIONS IS TO BE READ IN CONJUNCTION WITH
RELEVANT CONSULTANTS DRAWINGS

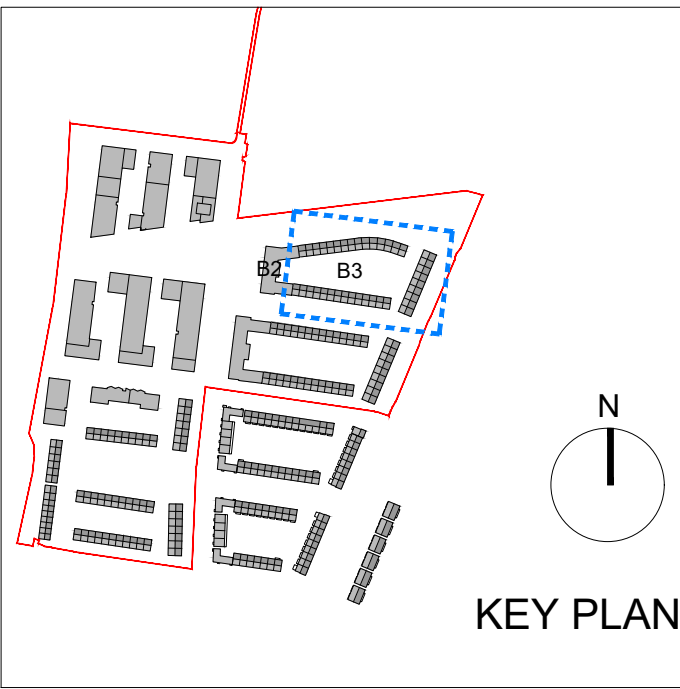

NOTE: PLEASE REFER TO BC P 1900 SERIES DRAWINGS
FOR HOUSE TYPE DRAWINGS

REV	DATE	ISSUED FOR PLANNING	CP	SM
P01	28.05.2021		CHKD	DRN

PLANNING

Henry J Lyons

Architecture + Interiors +353 1 888 3333 51-54 Pearse Street
henryjlyons.com info@henryjlyons.com Dublin D02 KA96

CLIENT
The Shoreline Partnership

PROJECT

Project Shoreline GA01, Baldoye

JOB NUMBER: 950659
DATE: 28/05/2021
SCALE: 1:200 @A1
DRAWN: SM
CHECKED: CP
FILE NAME: 950659 B3 P 1001 Block B3 Proposed Ground Floor Plan

DRAWING
BLOCK B3
PROPOSED
GROUND FLOOR PLAN

BLOCK DRAWING NUMBER ZONE REVISION

B3 P1001 GA01 P01

© Henry J Lyons