



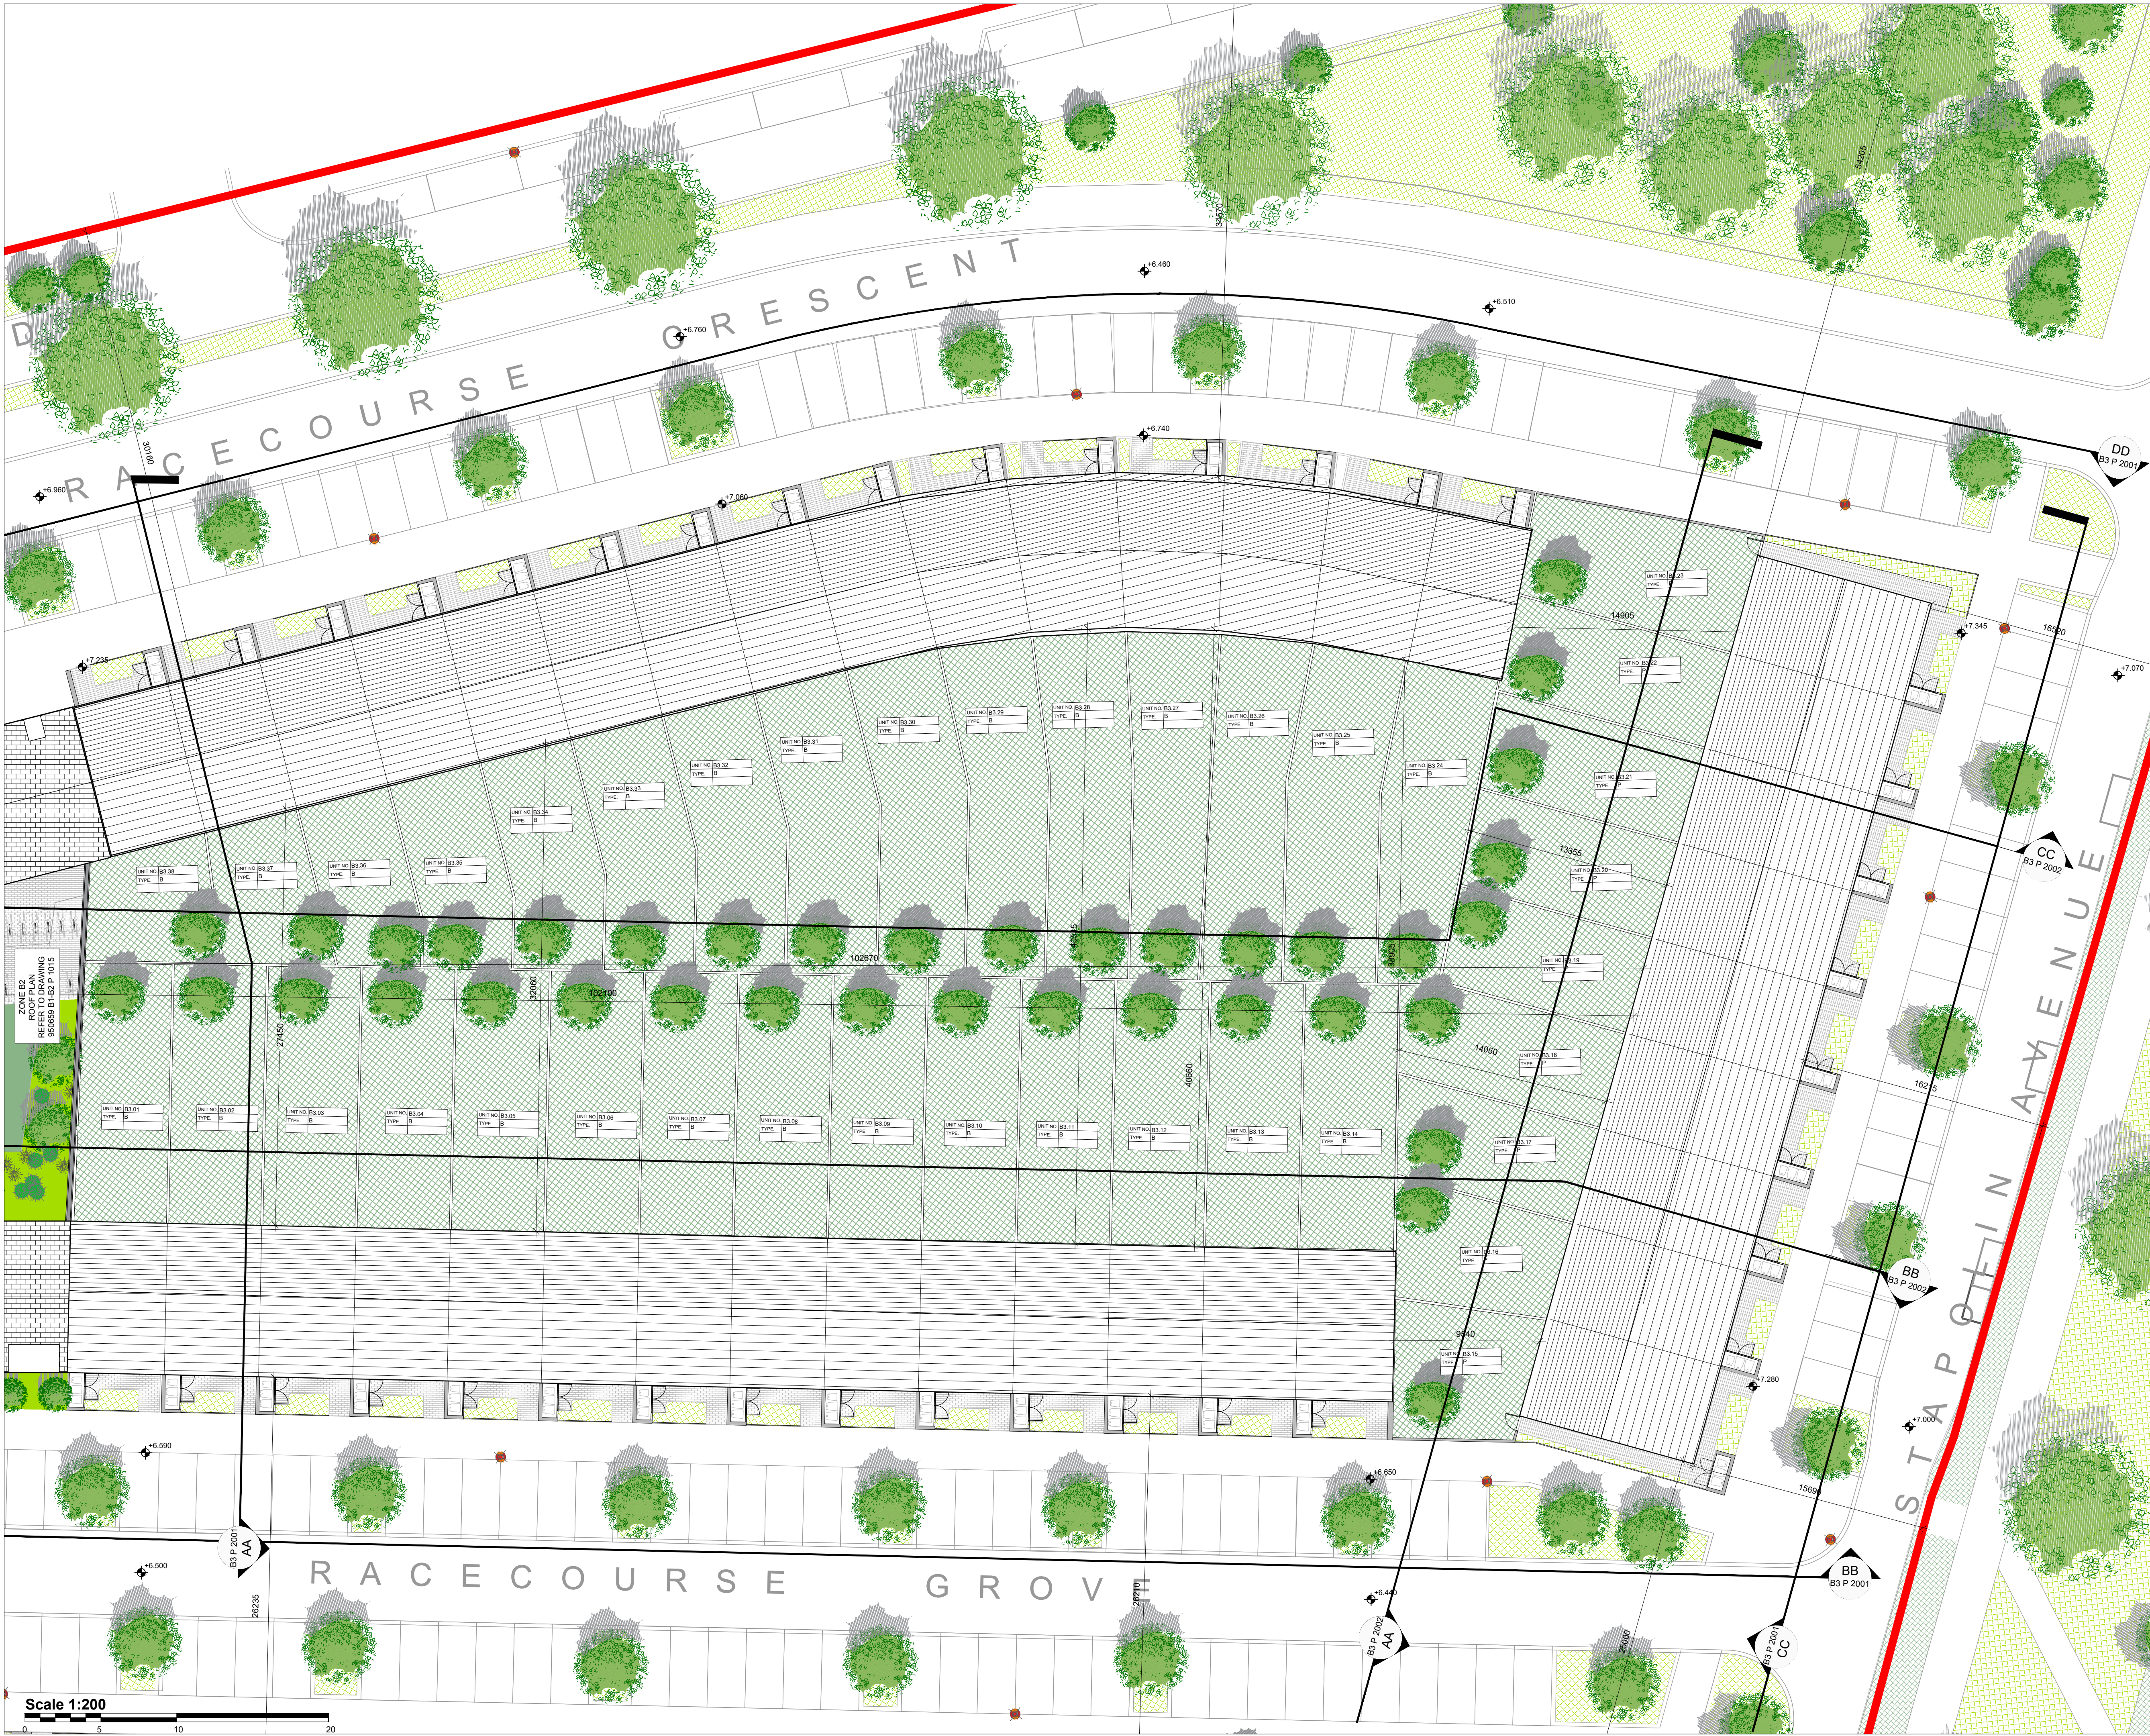

NOTE:
ALL DIMENSIONS TO BE CHECKED ON SITE
NO DIMENSIONS TO BE SCALED FROM THIS DRAWING
THIS DRAWING IS TO BE READ IN CONJUNCTION WITH
RELEVANT CONSULTANTS DRAWINGS

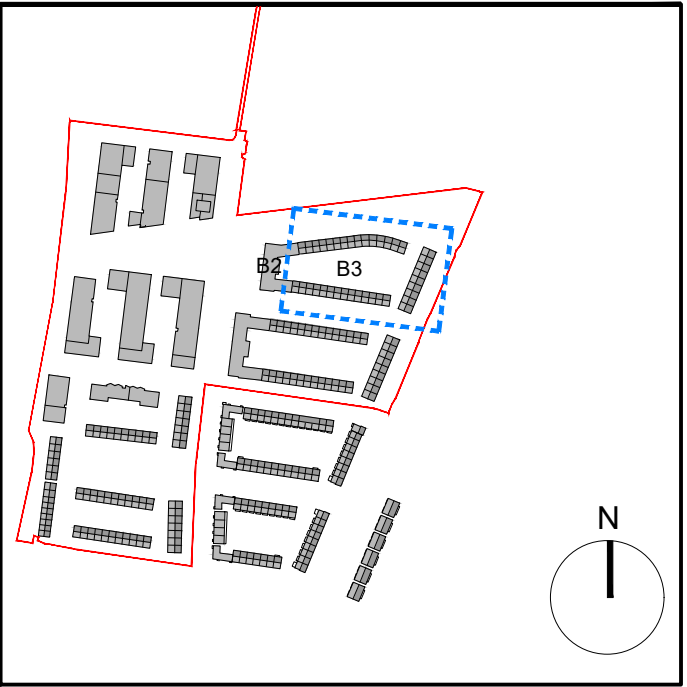

KEY PLAN

SITE BOUNDARY

NOTE: PLEASE REFER TO BC P 1900 SERIES DRAWINGS
FOR HOUSE TYPE DRAWINGS

REV	DATE	ISSUED FOR PLANNING	CP	SM
P01	28.05.2021		CHKD	DRN

PLANNING

Henry J Lyons

Architecture + Interiors +353 1 888 3333 51-54 Pearse Street
henryjlyons.com info@henryjlyons.com Dublin D02 KA66

CLIENT
The Shoreline Partnership

PROJECT

Project Shoreline GA01, Baldoye

JOB NUMBER:	950659
DATE	28/05/2021
SCALE:	1:200 @A1
DRAWN	SM
CHECKED	CP
FILE NAME	950659 B3 P 1004 Block B3 Proposed Roof Plan

DRAWING

BLOCK B3
PROPOSED
ROOF PLAN

BLOCK	DRAWING NUMBER	ZONE	REVISION
-------	----------------	------	----------

B3 P1004 GA01 P01

© Henry J Lyons