



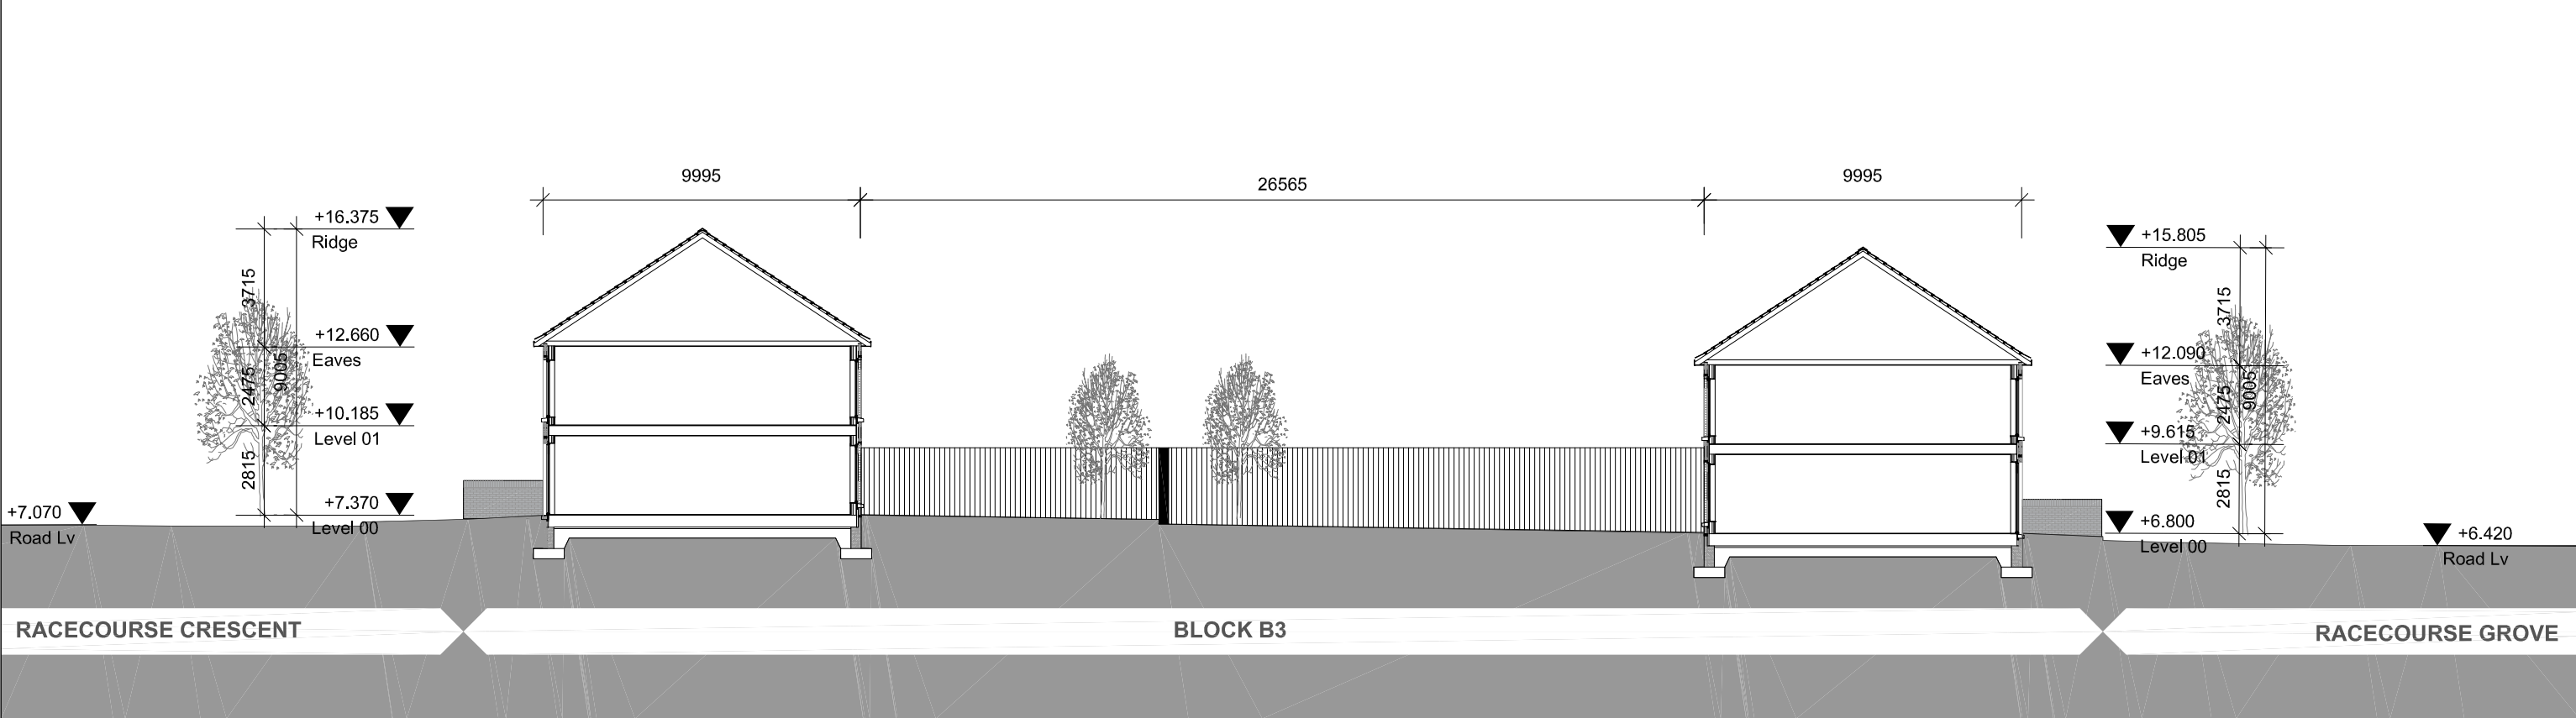

01 WEST ELEVATION AA
P2001 SCALE: 1:200

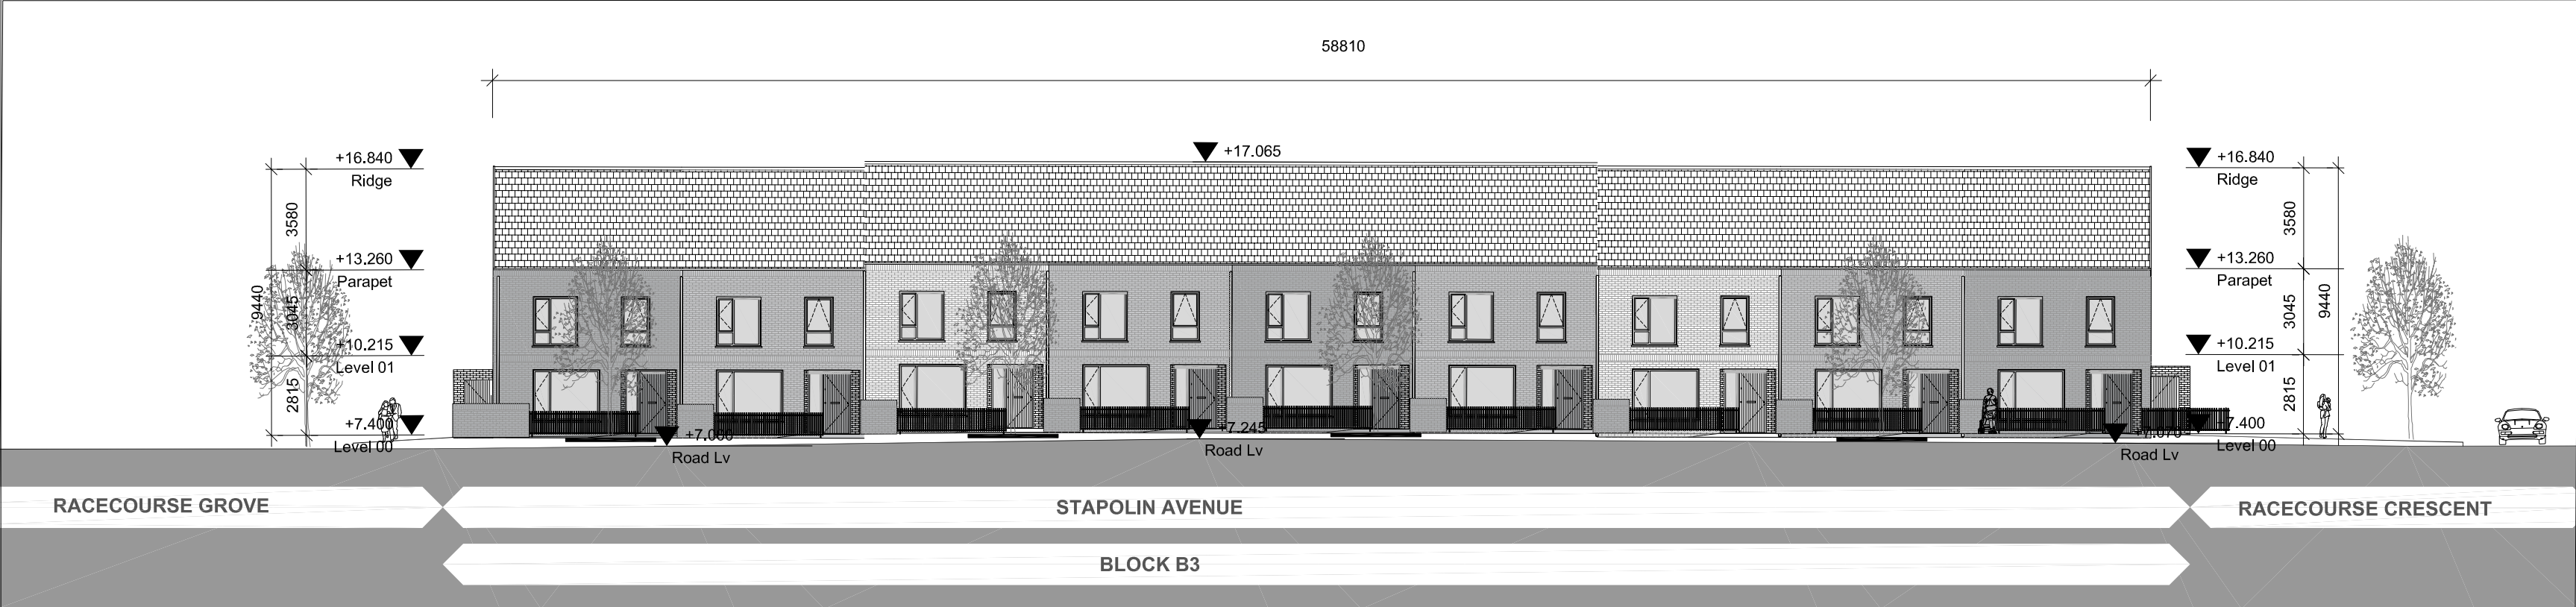

02 SOUTH ELEVATION BB
P2001 SCALE: 1:200




03 EAST ELEVATION CC
P2001 SCALE: 1:200



04 NORTH ELEVATION DD
P2001 SCALE: 1:200

NOTE
ALL DIMENSIONS TO BE CHECKED ON SITE
NO DIMENSIONS TO BE SCALED FROM THIS DRAWING
THIS DRAWING IS TO BE READ IN CONJUNCTION WITH
RELEVANT CONSULTANTS DRAWINGS

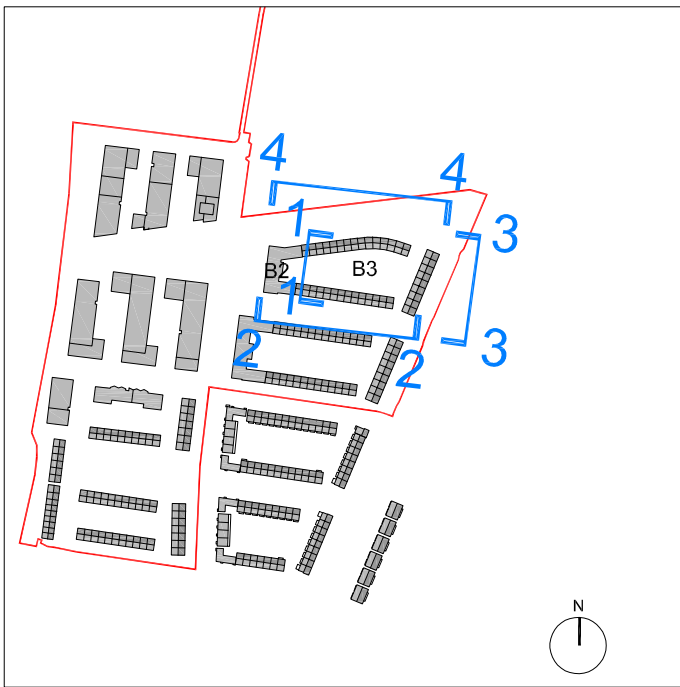

KEY PLAN

SITE BOUNDARY

REV	DATE	DESCRIPTION	CP	MC
1	21.05.2021	ISSUED FOR PLANNING		

PLANNING

Henry J Lyons

Architecture + Interiors
henryjlyons.com

+353 1 888 3333
info@henryjlyons.com

51-54 Pearse Street
Dublin D02 KA66

CLIENT
The Shoreline Partnership
PROJECT

Project Shoreline GA01, Baldoye

JOB NUMBER: 950659
DATE: 14.05.2021
SCALE: 1:200 @A1
DRAWN: MC
CHECKED: CP
FILE NAME: 95-0659 B3 P 2001 Front Elevations

DRAWING
BLOCK B3
PROPOSED
FRONT ELEVATIONS

BLOCK DRAWING NUMBER ZONE REVISION

B3 P2001 GA01 P01

© Henry J Lyons