


NOTE:
ALL DIMENSIONS TO BE CHECKED ON SITE
NO DIMENSIONS TO BE SCALED FROM THIS DRAWING
THIS DRAWING IS TO BE READ IN CONJUNCTION WITH
RELEVANT CONSULTANTS DRAWINGS

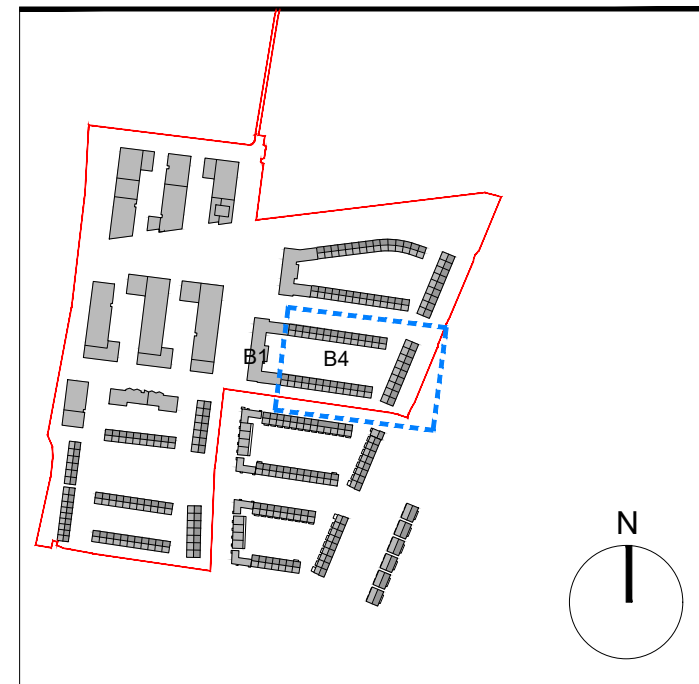

KEY PLAN
SITE BOUNDARY
NOTE: PLEASE REFER TO BC P 1900 SERIES DRAWINGS
FOR HOUSE TYPE DRAWINGS

REV	DATE	ISSUED FOR PLANNING	CP	SM
P01	28.05.2021		CHD	DRN

PLANNING

Henry J Lyons

Architecture + Interiors +353 1 888 3333 51-54 Pearse Street
henryjlyons.com info@henryjlyons.com Dublin D02 KA66

CLIENT
The Shoreline Partnership

PROJECT

Project Shoreline GA01, Baldoye

JOB NUMBER: 950659
DATE: 28/05/2021
SCALE: 1:200 @A1
DRAWN: SM
CHECKED: CP
FILE NAME: 950659 B4 P 1001 Block B4 Proposed Ground Floor Plan

DRAWING
BLOCK B4
PROPOSED
GROUND FLOOR PLAN

BLOCK DRAWING NUMBER ZONE REVISION

B4 P1001 GA01 P01

© Henry J Lyons