


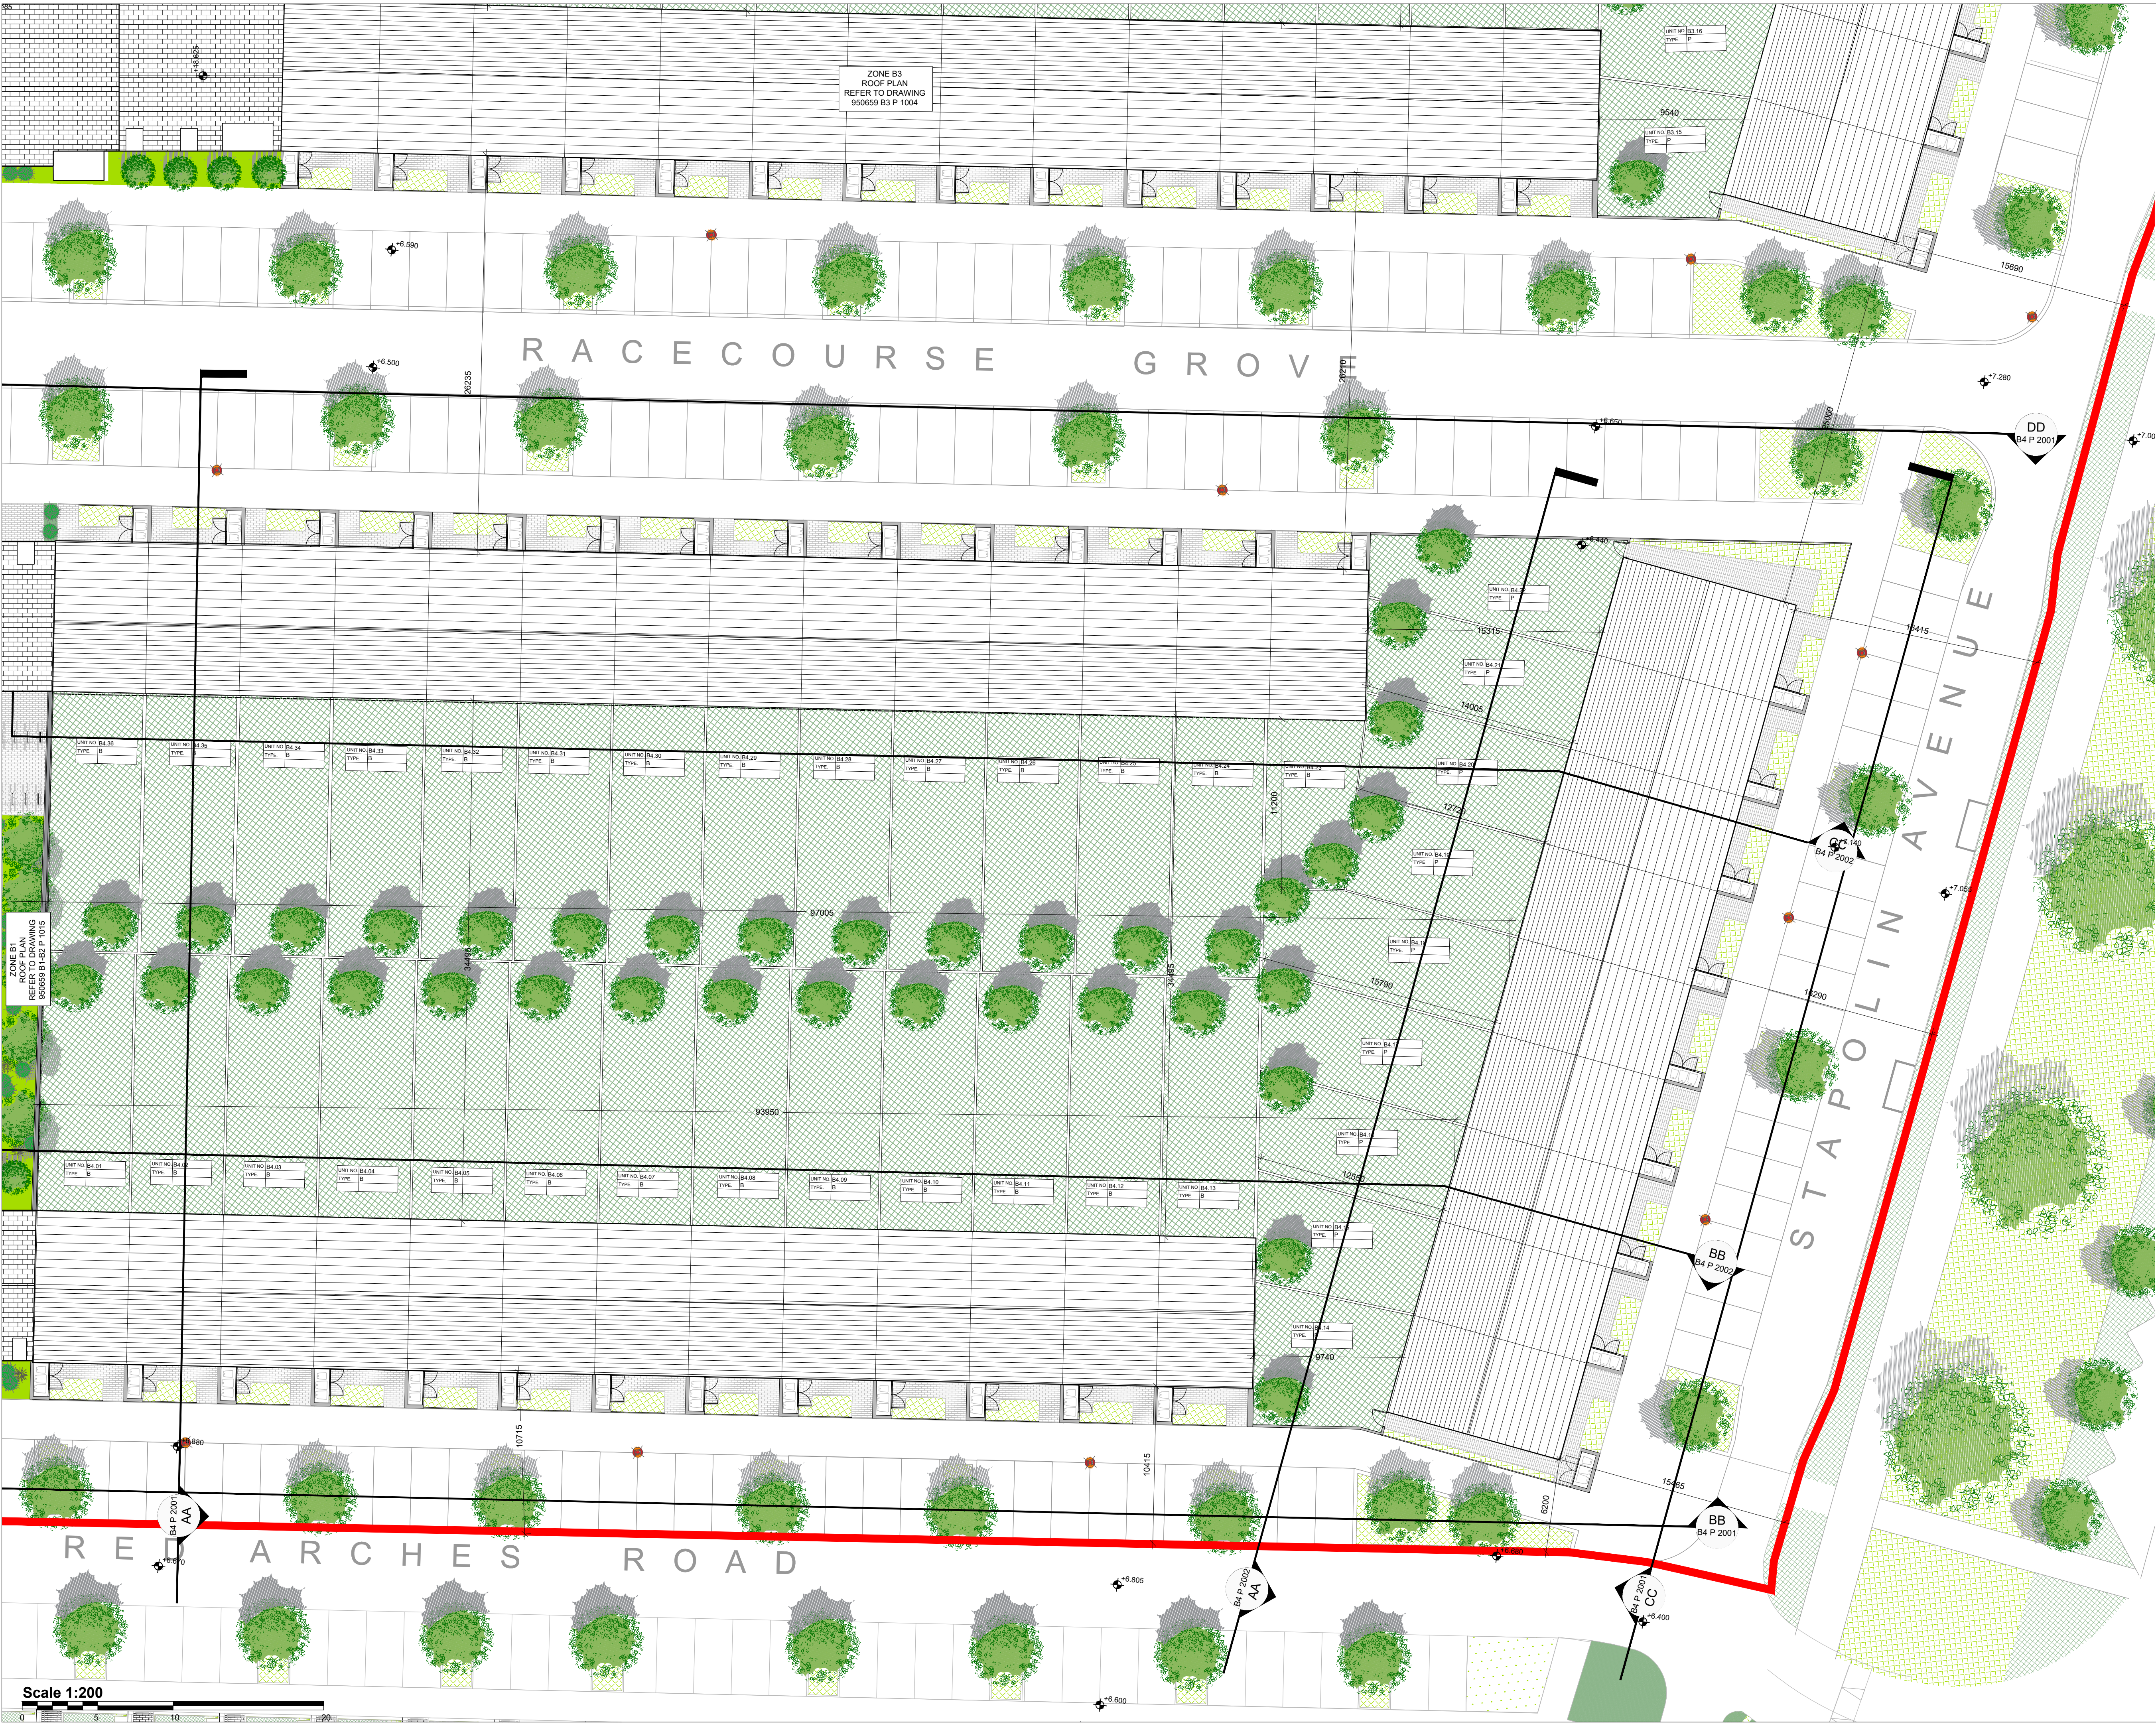

NOTE:
ALL DIMENSIONS TO BE CHECKED ON SITE
NO DIMENSIONS TO BE SCALED FROM THIS DRAWING
THIS DRAWING IS TO BE READ IN CONJUNCTION WITH
RELEVANT CONSULTANTS DRAWINGS

KEY PLAN

NOTE: PLEASE REFER TO BC P 1900 SERIES DRAWINGS
FOR HOUSE TYPE DRAWINGS

REV	DATE	ISSUED FOR PLANNING	CP	SM
P01	28.05.2021		CHKD	DRN

PLANNING

Henry J Lyons

Architecture + Interiors +353 1 888 3333 51-54 Pearse Street
henryjlyons.com info@henryjlyons.com Dublin D02 KA56

CLIENT
The Shoreline Partnership

PROJECT
Project Shoreline GA01, Baldoye

JOB NUMBER: 950659
DATE: 28/05/2021
SCALE: 1:200 @A1
DRAWN: SM
CHECKED: CP
FILE NAME: 950659 B4 P 1004 Block B4 Proposed Roof Plan

DRAWING
**BLOCK B4
PROPOSED
ROOF PLAN**

BLOCK	DRAWING NUMBER	ZONE	REVISION
B4	P1004	GA01	P01

© Henry J Lyons