



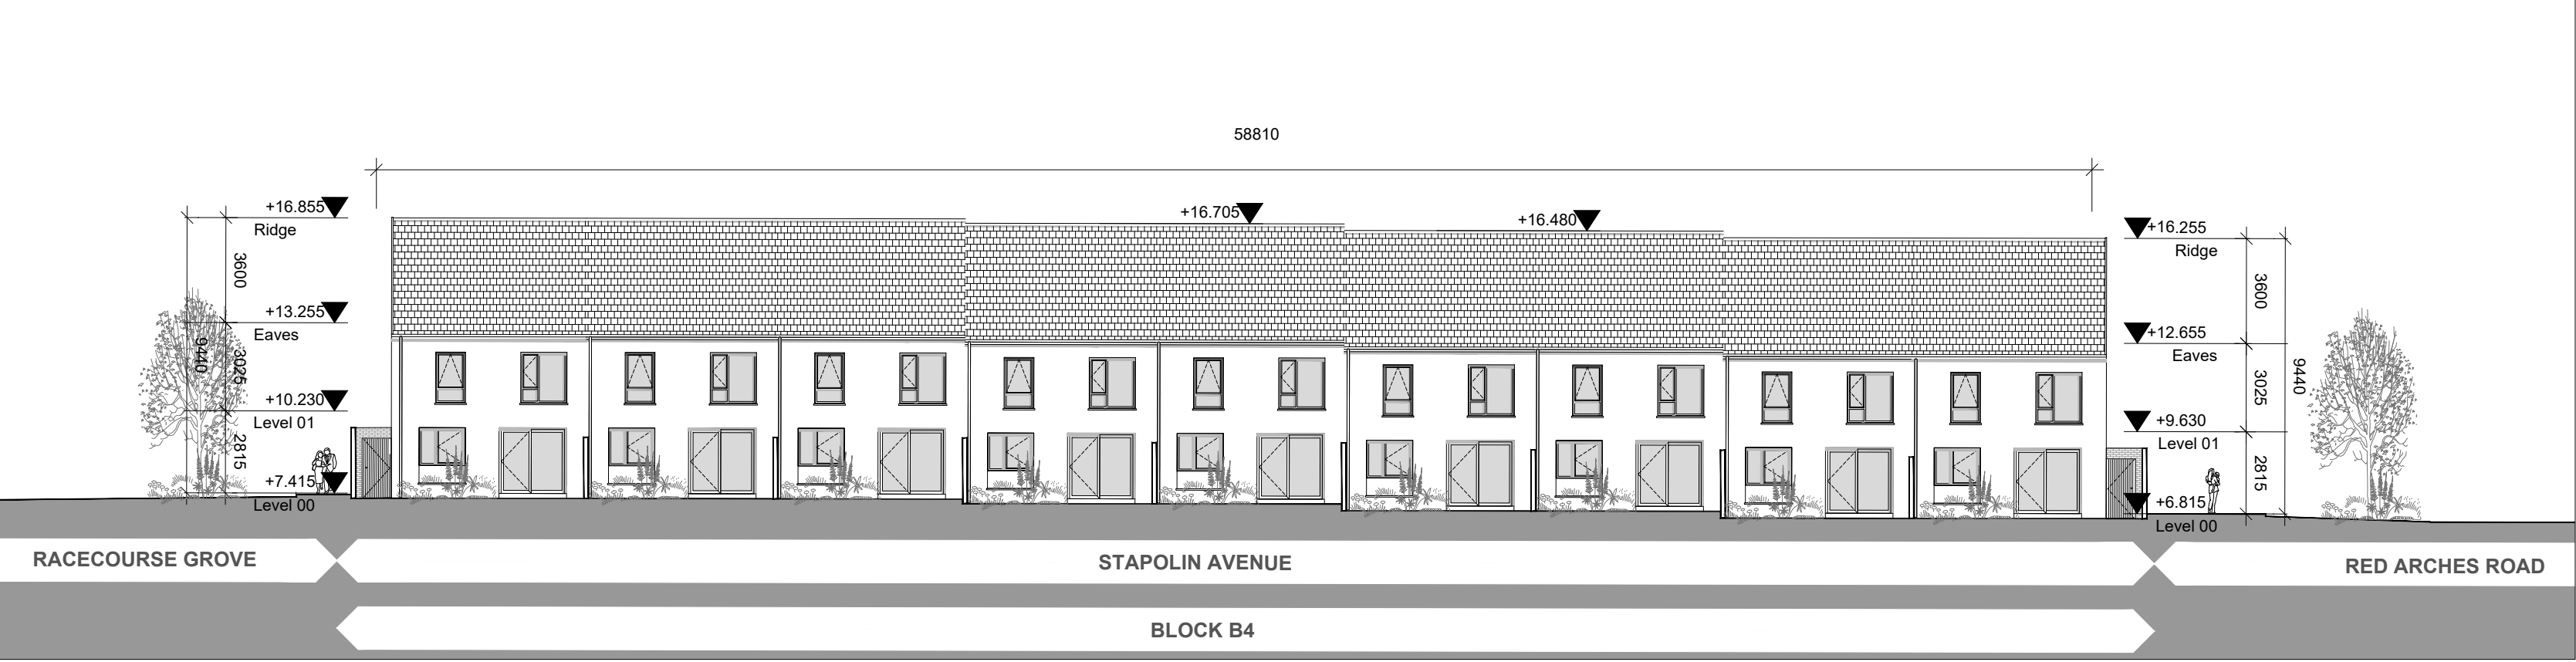

01 WEST ELEVATION AA
P2001 SCALE: 1:200

NOTE
ALL DIMENSIONS TO BE CHECKED ON SITE
NO DIMENSIONS TO BE SCALED FROM THIS DRAWING
THIS DRAWING IS TO BE READ IN CONJUNCTION WITH
RELEVANT CONSULTANTS DRAWINGS

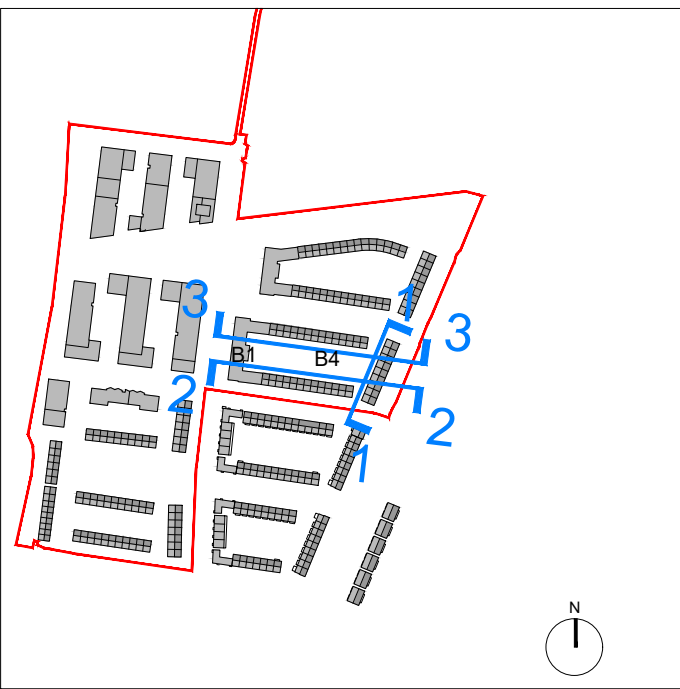

KEY PLAN



02 NORTH ELEVATION BB
P2001 SCALE: 1:200



03 SOUTH ELEVATION CC
P2001 SCALE: 1:200

REV	DATE	DESCRIPTION	CP	MC
P01	21.05.2021	ISSUED FOR PLANNING	CHKD	DRN

PLANNING

Henry J Lyons

Architecture + Interiors +353 1 888 3333 51-54 Pearse Street
henryjlyons.com info@henryjlyons.com Dublin D02 KA56

CLIENT
The Shoreline Partnership
PROJECT

Project Shoreline GA01, Baldoyle

JOB NUMBER: 950659
DATE: 14.05.2021
SCALE: 1:200 @A1
DRAWN: MC
CHECKED: CP
FILE NAME: 950659 B4 P 2002 Rear Elevations

DRAWING
**BLOCK B4
PROPOSED
REAR ELEVATIONS**

BLOCK	DRAWING NUMBER	ZONE	REVISION
-------	----------------	------	----------

B4 P2002 GA01 P01

© Henry J Lyons