



01 EAST ELEVATION AA
P2001 SCALE: 1:200

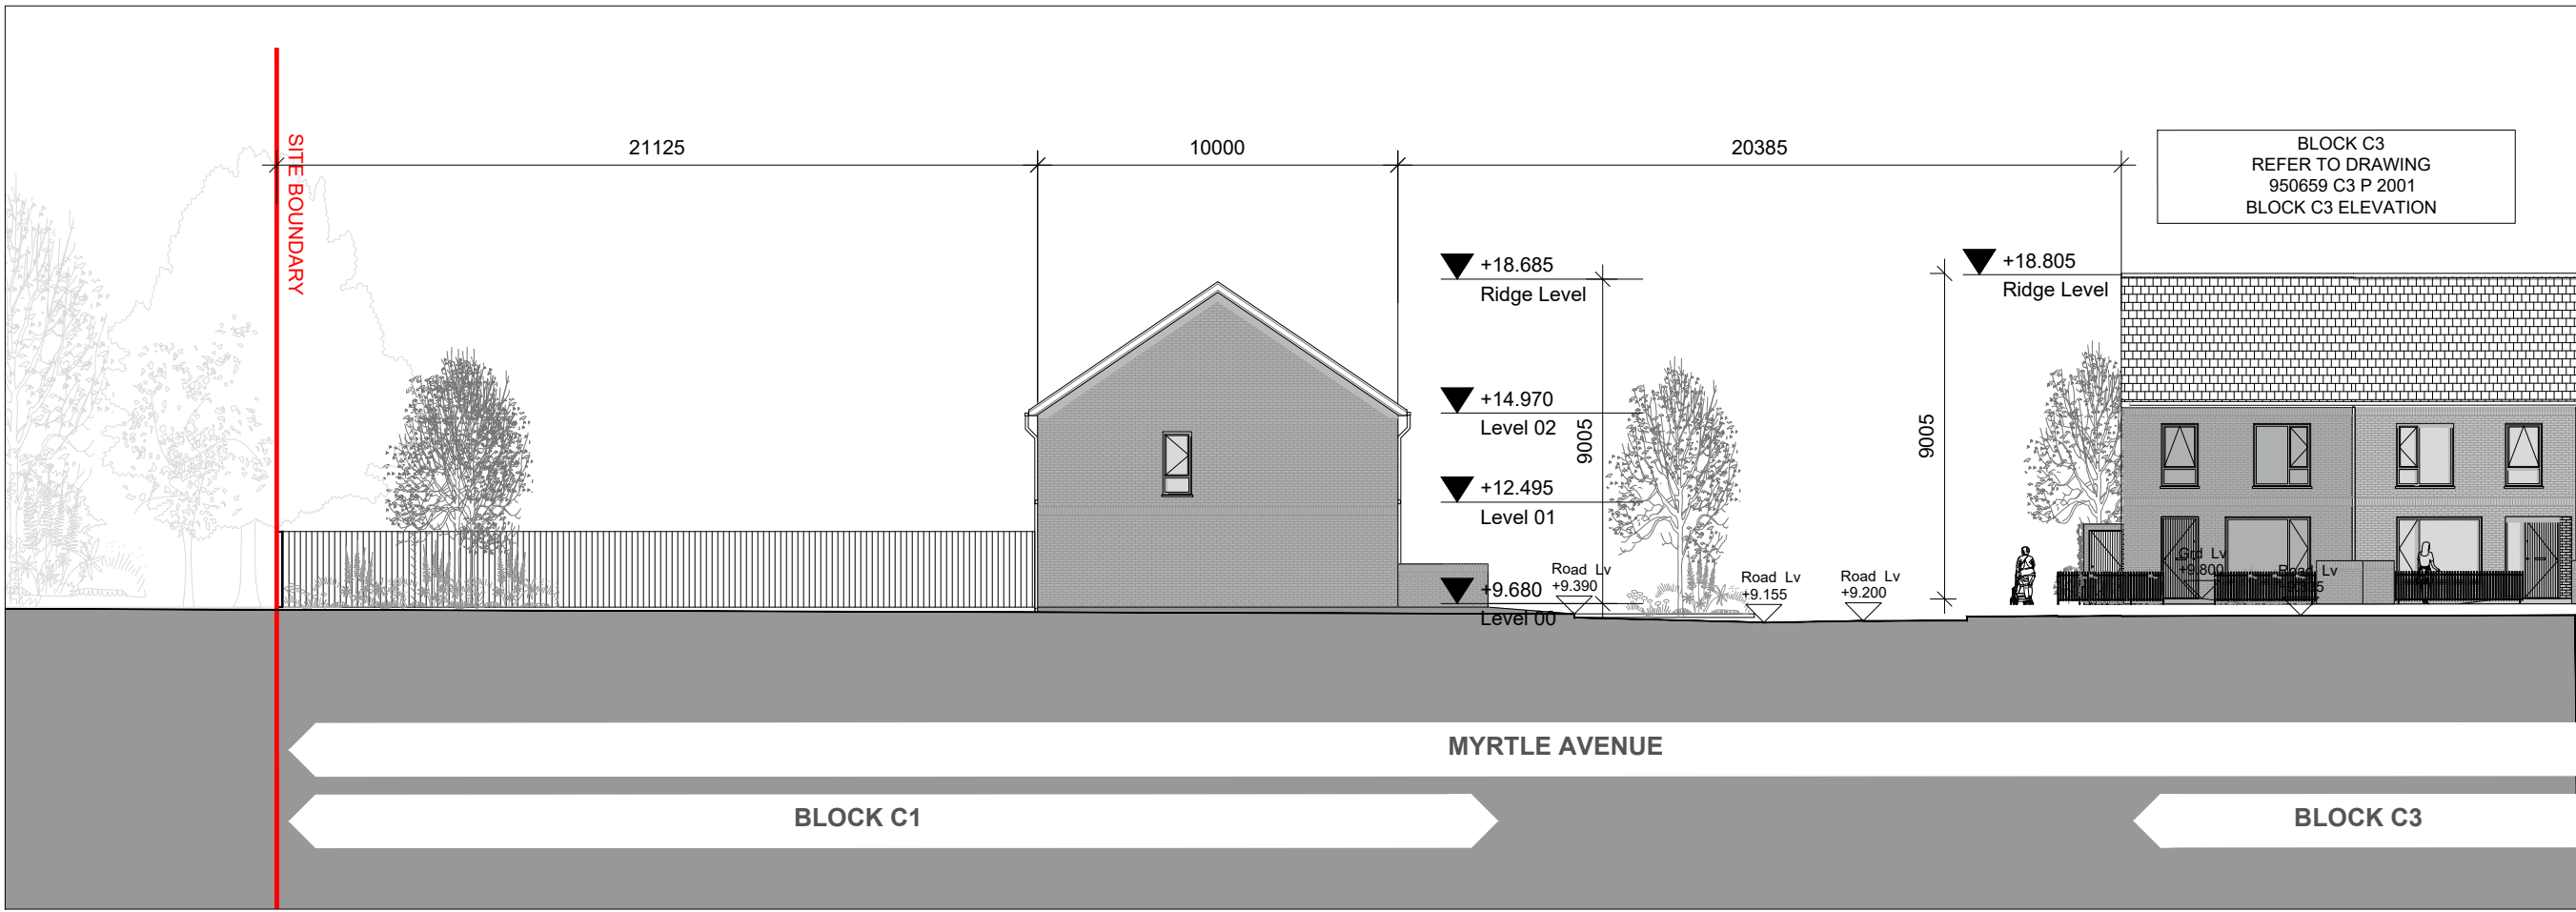

02 WEST ELEVATION BB
P2001 SCALE: 1:200




03 SOUTH GABLE ELEVATION CC
P2001 SCALE: 1:200

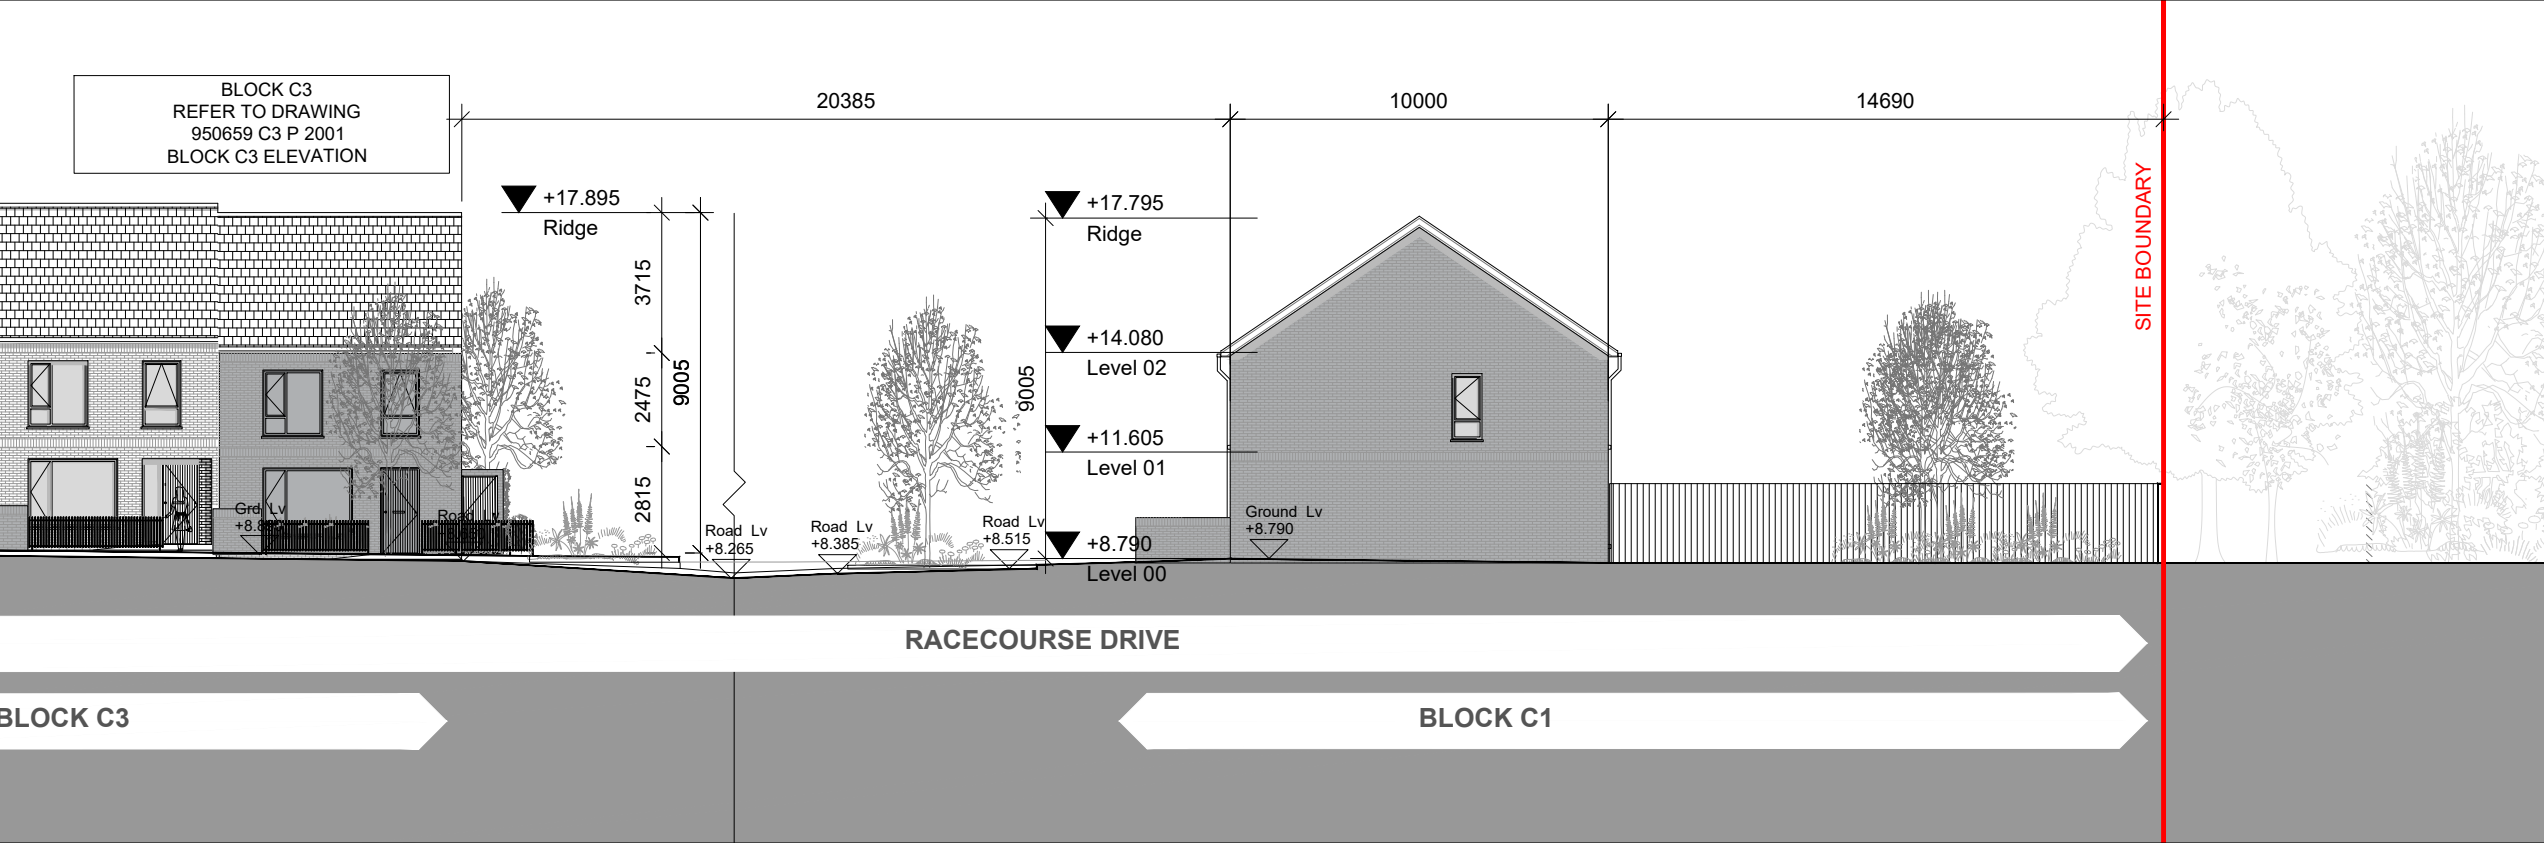

04 NORTH GABLE ELEVATION DD
P2001 SCALE: 1:200

NOTE
ALL DIMENSIONS TO BE CHECKED ON SITE
NO DIMENSIONS TO BE SCALED FROM THIS DRAWING
THIS DRAWING IS TO BE READ IN CONJUNCTION WITH
RELEVANT CONSULTANTS DRAWINGS

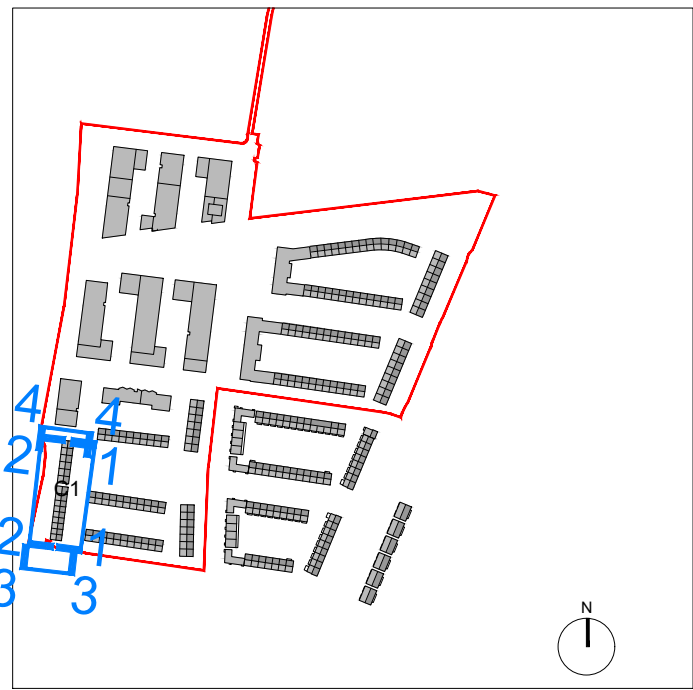

KEY PLAN

REV	DATE	DESCRIPTION	CP	SM
P01	28.05.2021	ISSUED FOR PLANNING	CP	SM

PLANNING

Henry J Lyons

Architecture + Interiors
henryjlyons.com

CLIENT
The Shoreline Partnership

PROJECT

Project Shoreline GA01, Baldoyle

JOB NUMBER:	950659
DATE	28.05.2021
SCALE:	1:200 @A1
DRAWN	SM
CHECKED	CP
FILE NAME	950659 C1 P 2001 Elevations

DRAWING
BLOCK C1
PROPOSED
ELEVATIONS

BLOCK	DRAWING NUMBER	ZONE	REVISION
-------	----------------	------	----------

C1 P2001 GA01 P01

© Henry J Lyons