




NOTE  
ALL DIMENSIONS TO BE CHECKED ON SITE  
NO DIMENSIONS TO BE SCALED FROM THIS DRAWING  
THIS DRAWING IS TO BE READ IN CONJUNCTION WITH  
RELEVANT CONSULTANTS DRAWINGS

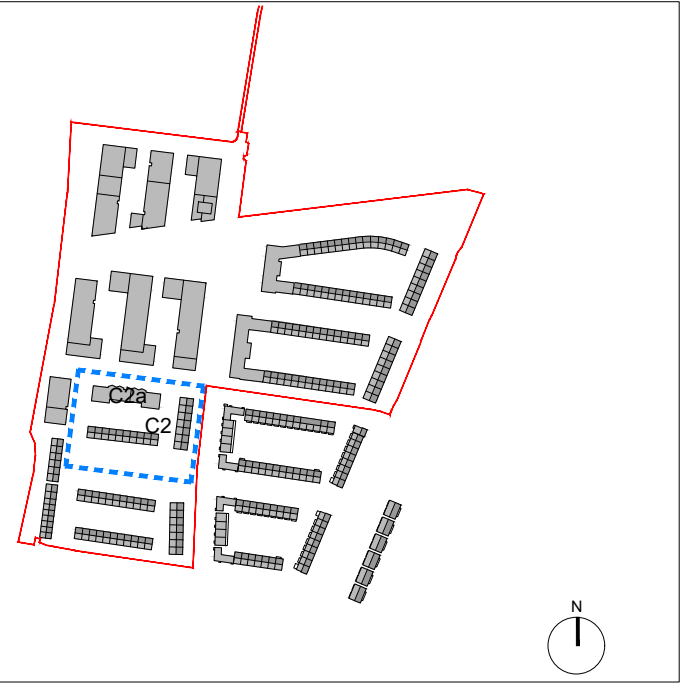

NOTE: PLEASE REFER TO BC P 1900 SERIES DRAWINGS FOR  
HOUSE TYPE DRAWINGS

|     |            |                     |      |     |
|-----|------------|---------------------|------|-----|
| P01 | 28.05.2021 | ISSUED FOR PLANNING | CP   | SM  |
| REV | DATE       | DESCRIPTION         | CHKD | DRN |

## PLANNING

**Henry J Lyons**

Architecture + Interiors +353 1 888 3333 51-54 Pearse Street  
henryjlyons.com info@henryjlyons.com Dublin D02 KA66

CLIENT  
The Shoreline Partnership

PROJECT  
Project Shoreline GA01, Baldoye

JOB NUMBER: 950659  
DATE: 28/05/2021  
SCALE: 1:200 @A1  
DRAWN: SM  
CHECKED: CP  
FILE NAME: 950659 C2 P 1002 Block C2 Proposed First Floor Plan

DRAWING  
BLOCK C2  
PROPOSED  
FIRST FLOOR PLAN

BLOCK DRAWING NUMBER ZONE REVISION

C2 P1002 GA01 P01

© Henry J Lyons

Scale 1:200  
0 5 10 20