



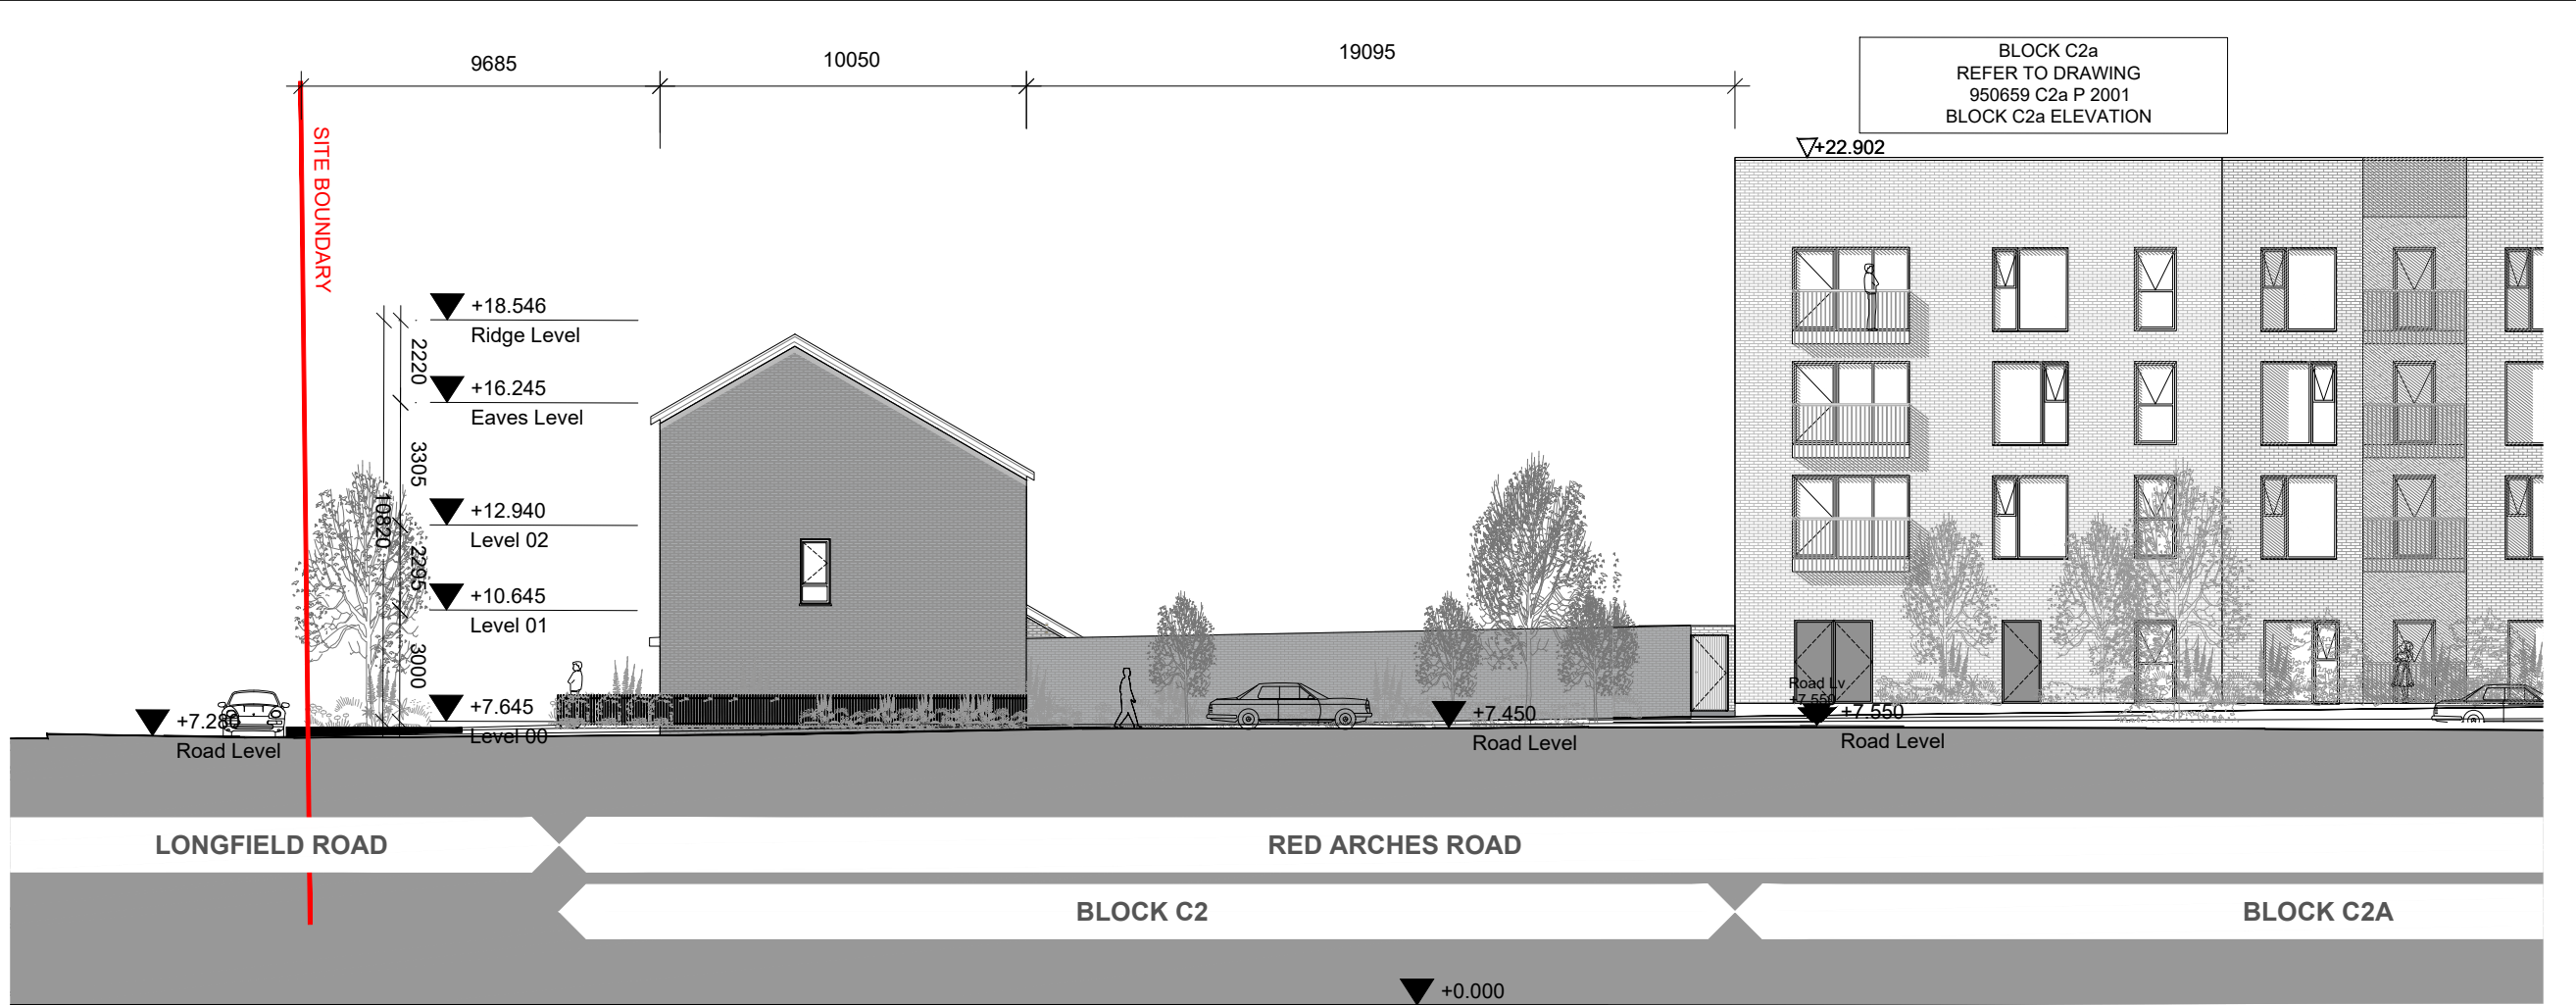

01 A-A NORTH ELEVATION
P2001 SCALE: 1:200

NOTE
ALL DIMENSIONS TO BE CHECKED ON SITE
NO DIMENSIONS TO BE SCALED FROM THIS DRAWING
THIS DRAWING IS TO BE READ IN CONJUNCTION WITH
RELEVANT CONSULTANTS DRAWINGS

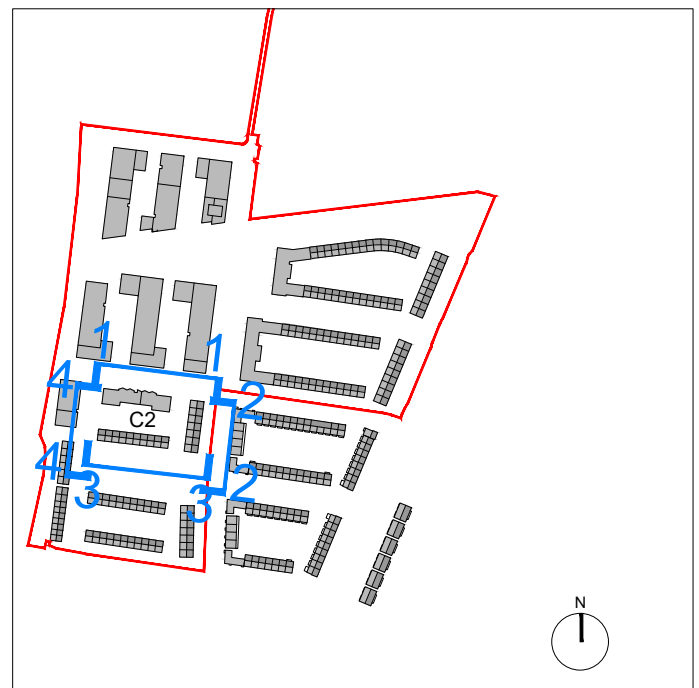


KEY PLAN


SITE BOUNDARY



02 B-B EAST ELEVATION
P2001 SCALE: 1:200

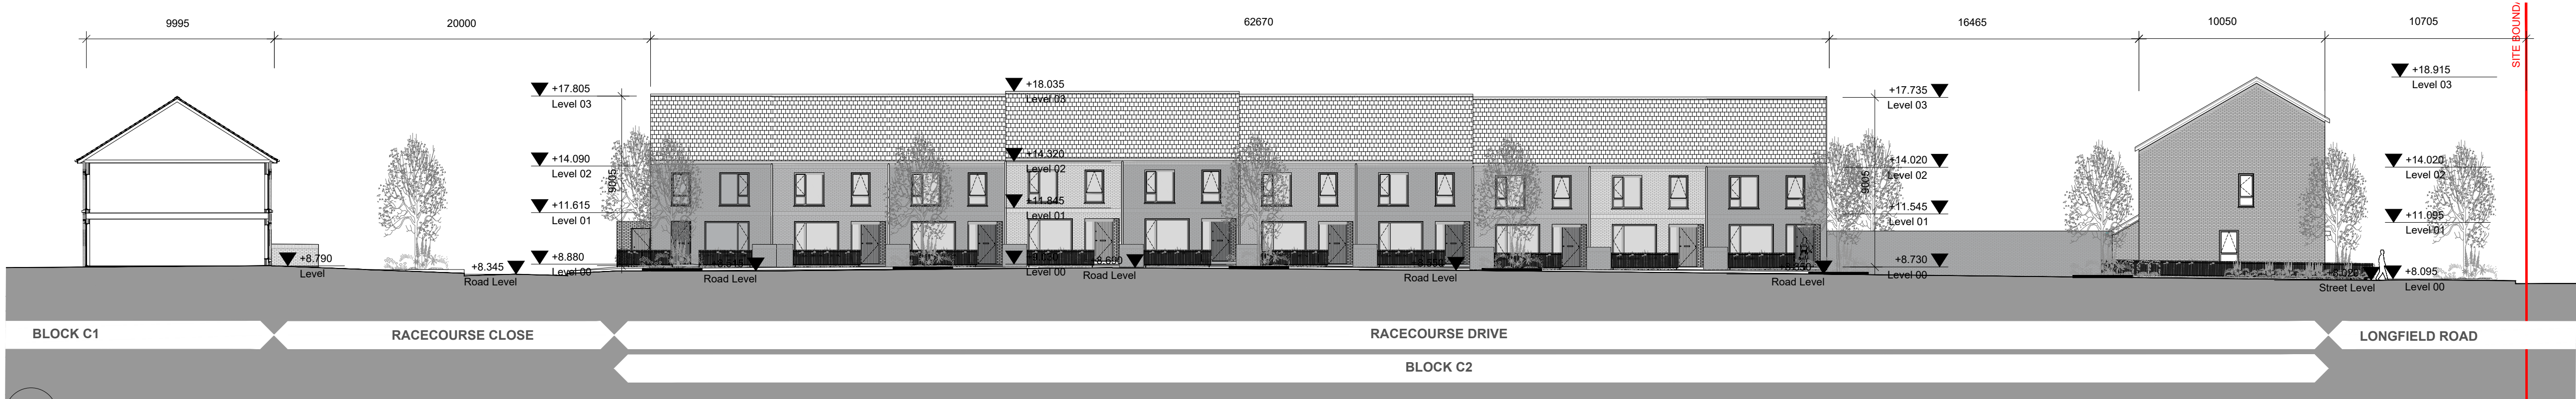

03 C-C SOUTH ELEVATION
P2001 SCALE: 1:200

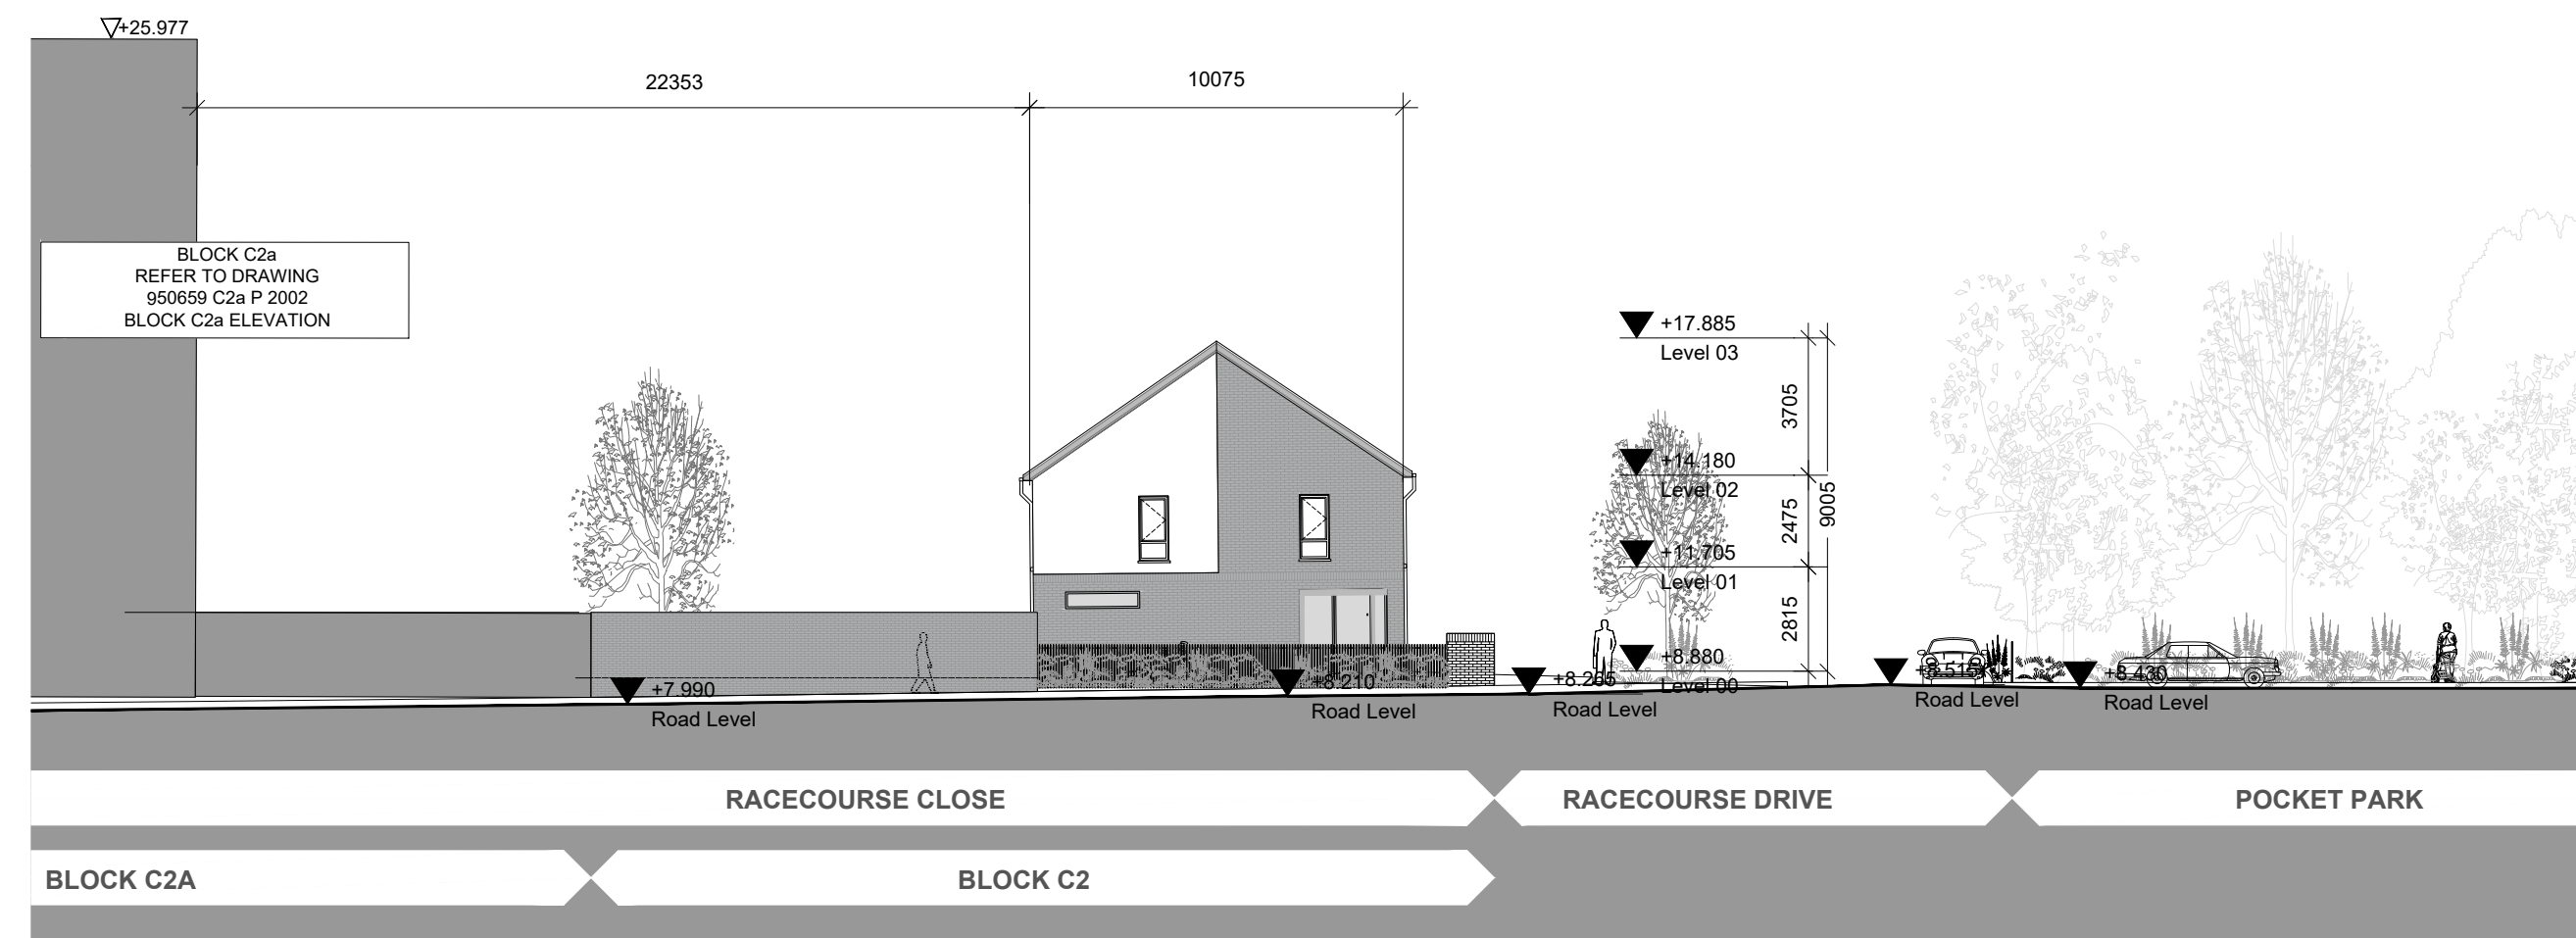

04 D-D WEST ELEVATION
P2001 SCALE: 1:200

REV	DATE	DESCRIPTION	CHKD	DRN
P01	28.05.2021	ISSUED FOR PLANNING	CP	SM

PLANNING

Henry J Lyons

Architecture + Interiors
henryjlyons.com

+353 1 888 3333
info@henryjlyons.com

51-54 Pearse Street
Dublin D02 KA66

CLIENT
The Shoreline Partnership

PROJECT

Project Shoreline GA01, Baldoyle

JOB NUMBER: 950659
DATE: 28.05.2021
SCALE: 1:200 @A1
DRAWN: SM
CHECKED: CP
FILE NAME: 950659 C2 P 2001 Front Elevations

DRAWING
BLOCK C2
PROPOSED
FRONT ELEVATIONS

BLOCK DRAWING NUMBER ZONE REVISION

C2 P2001 GA01 P01

© Henry J Lyons