




NOTE
ALL DIMENSIONS TO BE CHECKED ON SITE
NO DIMENSIONS TO BE SCALED FROM THIS DRAWING
THIS DRAWING IS TO BE READ IN CONJUNCTION WITH
RELEVANT CONSULTANTS DRAWINGS

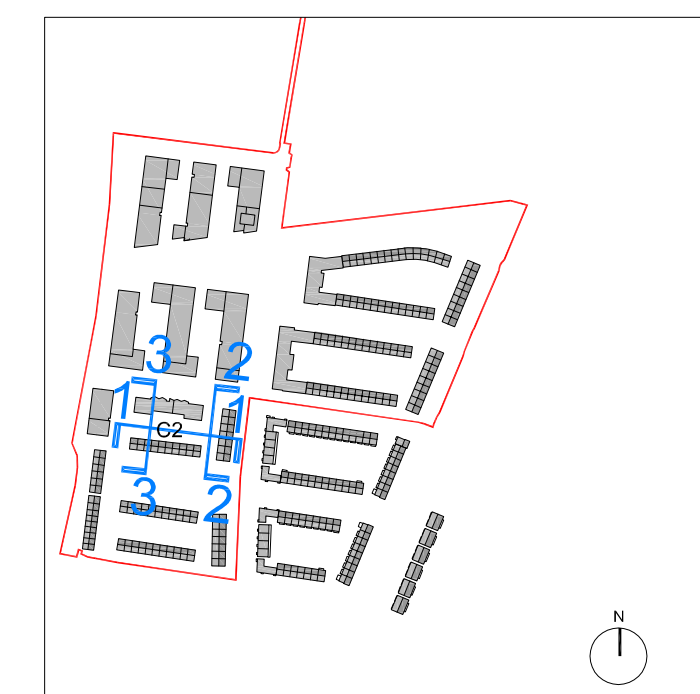

KEY PLAN

 SITE BOUNDARY

01 A-A NORTH ELEVATION (REAR)
P2002 SCALE: 1:200

  

03 D-D WEST ELEVATION (REAR)
P2002 SCALE: 1:200

P01	21 05 2021	ISSUED FOR PLANNING	CP	SM
REV	DATE	DESCRIPTION	CHKD	DRN

PLANNING

Henry J Lyons

Architecture + Interiors +353 1 888 3333 51-54 Pearse Street
henryjlyons.com info@henryjlyons.com Dublin D02 KA66

CLIENT
The Shoreline Partnership

Project Shoreline GA01, Baldoyle

JOB NUMBER:	950659
DATE	29/05/2020
SCALE:	1:200 @A1
DRAWN	EMCK
CHECKED	CP
FILE NAME	950659 C2 P 2002 Rear Elevations

DRAWING

BLOCK C2

PROPOSED

REAR ELEVATIONS

BLOCK	DRAWING NUMBER	ZONE	REVISION
-------	----------------	------	----------

C2 P2002 GA01 P01

© Henry J Lyons