




NOTE
ALL DIMENSIONS TO BE CHECKED ON SITE
NO DIMENSIONS TO BE SCALED FROM THIS DRAWING
THIS DRAWING IS TO BE READ IN CONJUNCTION WITH
RELEVANT CONSULTANTS DRAWINGS

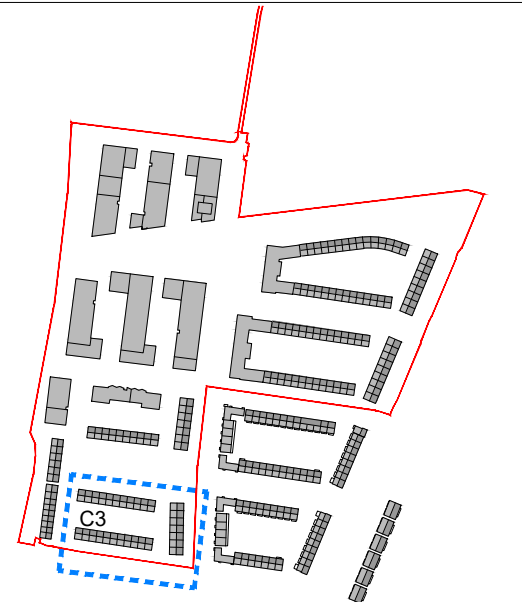

KEY PLAN

NOTE: PLEASE REFER TO BC P 1900 SERIES DRAWINGS FOR
HOUSE TYPE DRAWINGS

P01	28.05.2021	ISSUED FOR PLANNING	CP	SM
REV	DATE	DESCRIPTION	CHKD	DRN

PLANNING

Henry J Lyons

Architecture + Interiors +353 1 888 3333 51-54 Pearse Street
henryjlyons.com info@henryjlyons.com Dublin D02 KA66

CLIENT
The Shoreline Partnership

PROJECT

Project Shoreline GA01, Baldoye

JOB NUMBER: 950659
DATE: 28/05/2021
SCALE: 1:200 @A1
DRAWN: SM
CHECKED: CP
FILE NAME: 950659 C3 P 1002 Block C3 Proposed First Floor Plan

DRAWING
BLOCK C3
PROPOSED
FIRST FLOOR PLAN

BLOCK DRAWING NUMBER ZONE REVISION

C3 P1002 GA01 P01

© Henry J Lyons