




NOTE  
ALL DIMENSIONS TO BE CHECKED ON SITE  
NO DIMENSIONS TO BE SCALED FROM THIS DRAWING  
THIS DRAWING IS TO BE READ IN CONJUNCTION WITH  
RELEVANT CONSULTANTS DRAWINGS

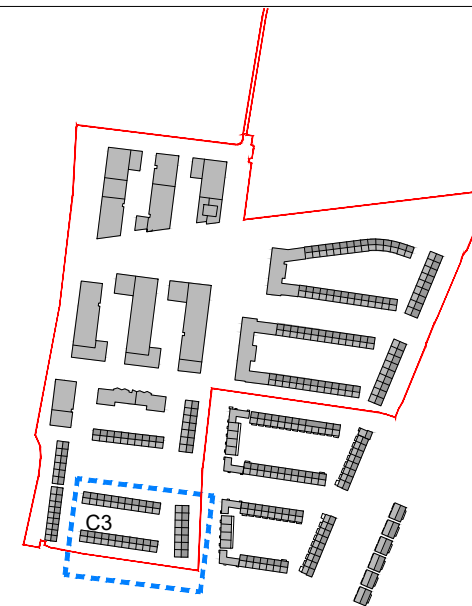

KEY PLAN

□ SITE BOUNDARY

NOTE: PLEASE REFER TO BC P 1900 SERIES DRAWINGS FOR  
HOUSE TYPE DRAWINGS

P01	28.05.2021	ISSUED FOR PLANNING	CP	SM
REV	DATE	DESCRIPTION	CHKD	DRN

PLANNING

**Henry J Lyons**

Architecture + Interiors +353 1 888 3333 51-54 Pearse Street  
henryjlyons.com info@henryjlyons.com Dublin D02 KA66

CLIENT  
The Shoreline Partnership  
PROJECT

Project Shoreline GA01, Baldoyle

JOB NUMBER: 950659  
DATE: 28/05/2021  
SCALE: 1:200 @A1  
DRAWN: SM  
CHECKED: CP  
FILE NAME: 950659 C3 P 1003 Block C3 Proposed Second Floor Plan

DRAWING  
BLOCK C3  
PROPOSED  
SECOND FLOOR PLAN

BLOCK DRAWING NUMBER ZONE REVISION

C3 P1003 GA01 P01

© Henry J Lyons