



01 A-A NORTH ELEVATION (REAR)
P2002 SCALE: 1:200



02 B-B EAST ELEVATION (REAR)
P2002 SCALE: 1:200

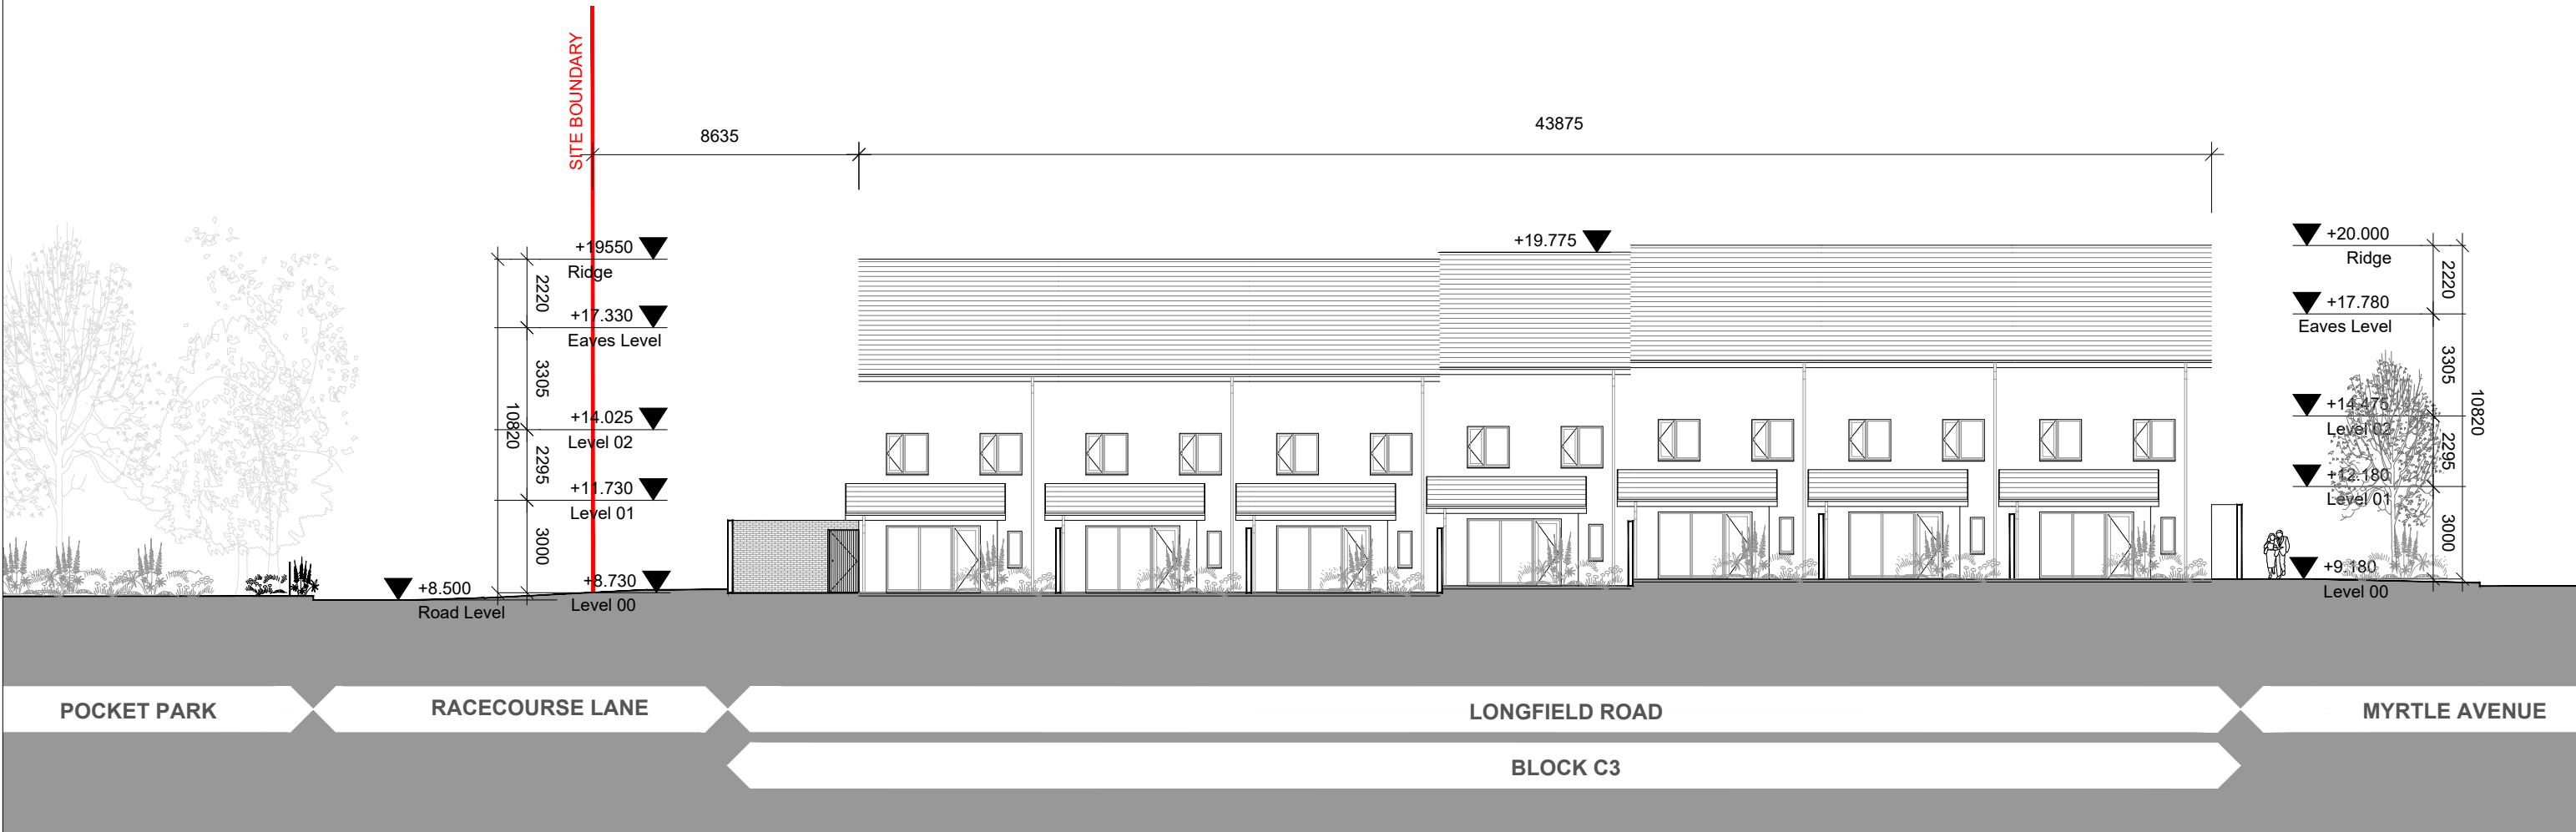


03 C-C SOUTH ELEVATION (REAR)
P2002 SCALE: 1:200

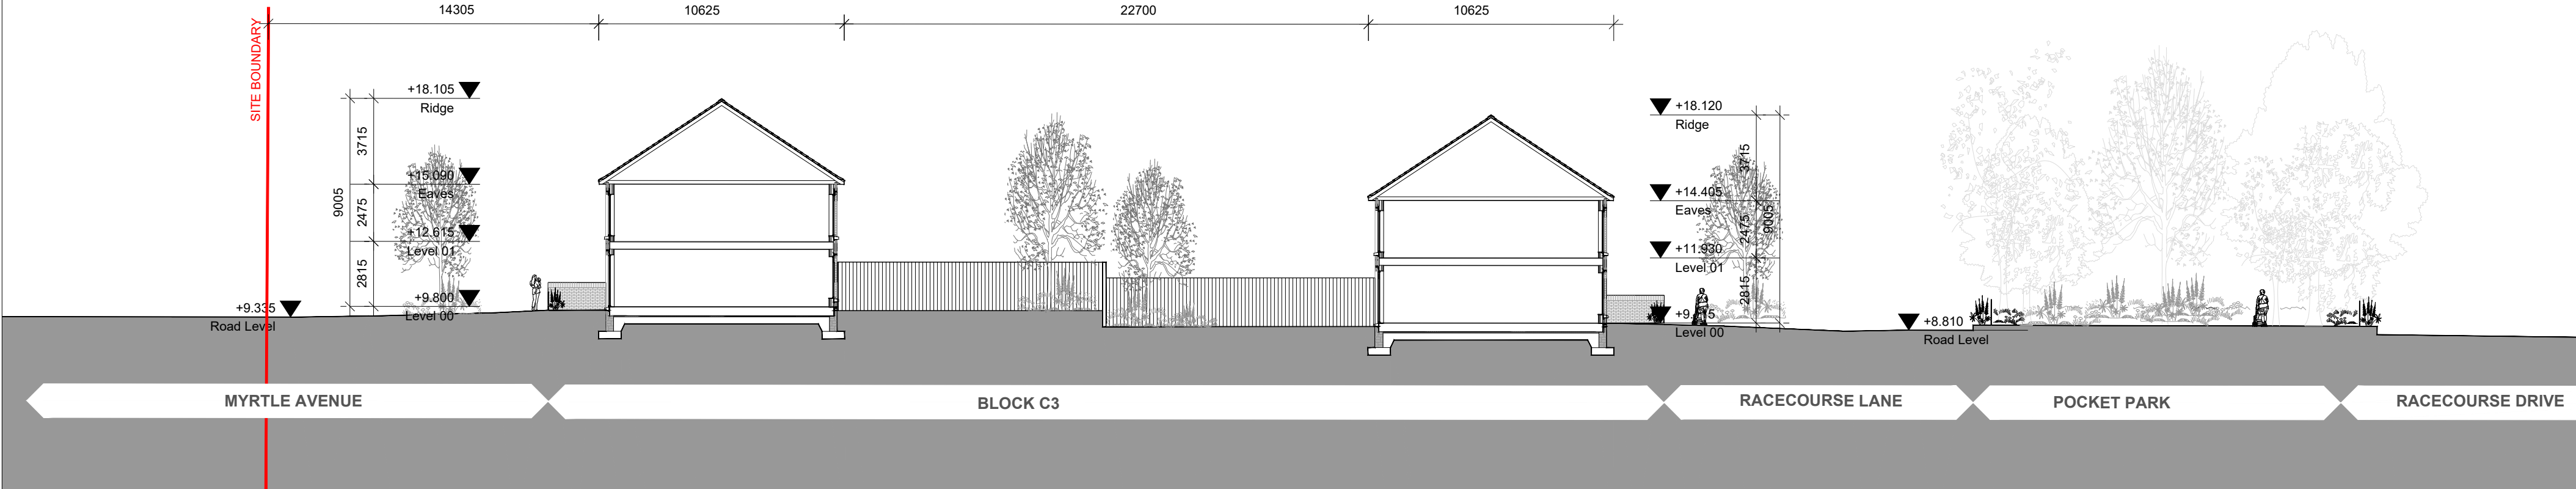

04 D-D WEST ELEVATION (REAR)
P2002 SCALE: 1:200

NOTE
ALL DIMENSIONS TO BE CHECKED ON SITE
NO DIMENSIONS TO BE SCALED FROM THIS DRAWING
THIS DRAWING IS TO BE READ IN CONJUNCTION WITH
RELEVANT CONSULTANTS DRAWINGS

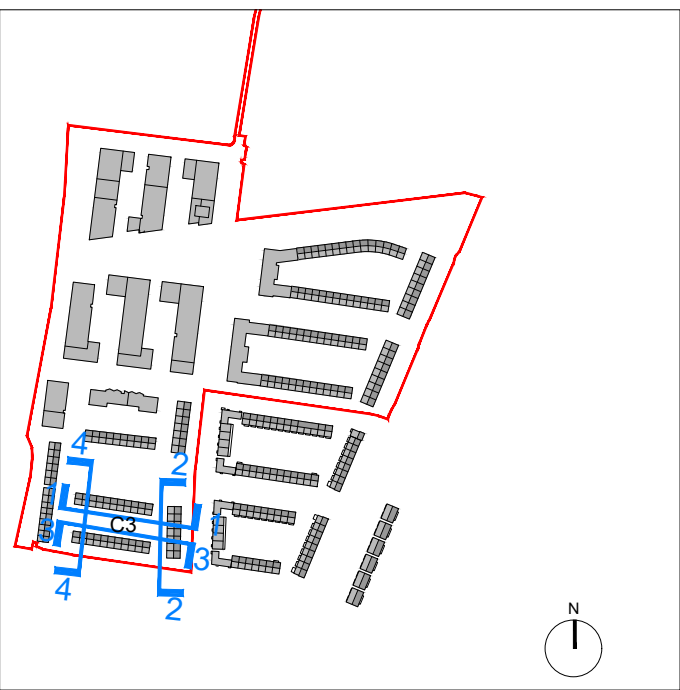

KEY PLAN

SITE BOUNDARY

P01	28.05.2021	ISSUED FOR PLANNING	CP	MC
REV	DATE	DESCRIPTION	CHKD	DRN

PLANNING

Henry J Lyons

Architecture + Interiors +353 1 888 3333 51-54 Pearse Street
henryjlyons.com info@henryjlyons.com Dublin D02 KA66

CLIENT
The Shoreline Partnership
PROJECT

Project Shoreline GA01, Baldoye

JOB NUMBER: 950659
DATE: 28.05.2021
SCALE: 1:200 @A1
DRAWN: SM
CHECKED: CP
FILE NAME: 950659 C3 P 2002 Rear Elevations

DRAWING
BLOCK C3
PROPOSED
REAR ELEVATIONS

BLOCK DRAWING NUMBER ZONE REVISION

C3 P2002 GA01 P01

© Henry J Lyons