


NOTE:
ALL DIMENSIONS TO BE CHECKED ON SITE
NO DIMENSIONS IS TO BE READ IN CONJUNCTION WITH
RELEVANT CONSULTANTS DRAWINGS

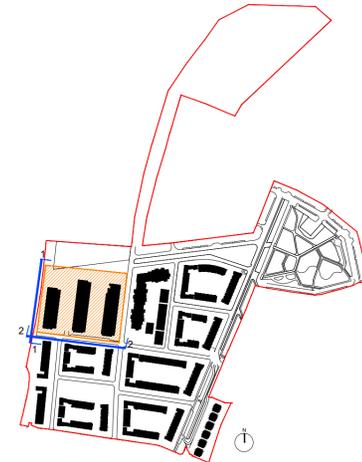

LEGEND:

- Subject Block
- F16A/0412; ABP-248970 Site Boundary

Application boundary indicated relates the boundary as per permitted FCC Reg. Ref: F16A/0412; ABP Reg. Ref:- ABP-248970 (as amended by F20A/0258 & F21A/0046)

REV	DATE	ISSUED FOR PLANNING DESCRIPTION	CP	MC
A	31.05.2021	ISSUED FOR PLANNING	CP	MC

PLANNING

Henry J Lyons

Architecture + Interiors +353 1 888 3333 51-54 Pearse Street
henryjlyons.com info@henryjlyons.com Dublin D02 KA66

CLIENT
The Shoreline Partnership

PROJECT

Project Shoreline GA01, Baldoye

JOB NUMBER: 950659
DATE: 28/05/2021
SCALE: 1:200 @A1
DRAWN: MC
CHECKED: CP
DRAWN BY: P 0025 Block A Existing Permitted West + South Elevations

**BLOCK A
EXISTING PERMITTED
WEST + SOUTH ELEVATIONS**

BLOCK DRAWING NUMBER ZONE REVISION


ST P0025 GA01P01

© Henry J Lyons

T:\jobs\90-1950659 Project Shoreline Baldoye\CAD\Planning\GA01\SITE\SITE EXISTING PERMITTED

1

EXISTING PERMITTED WEST ELEVATION
SCALE 1:200

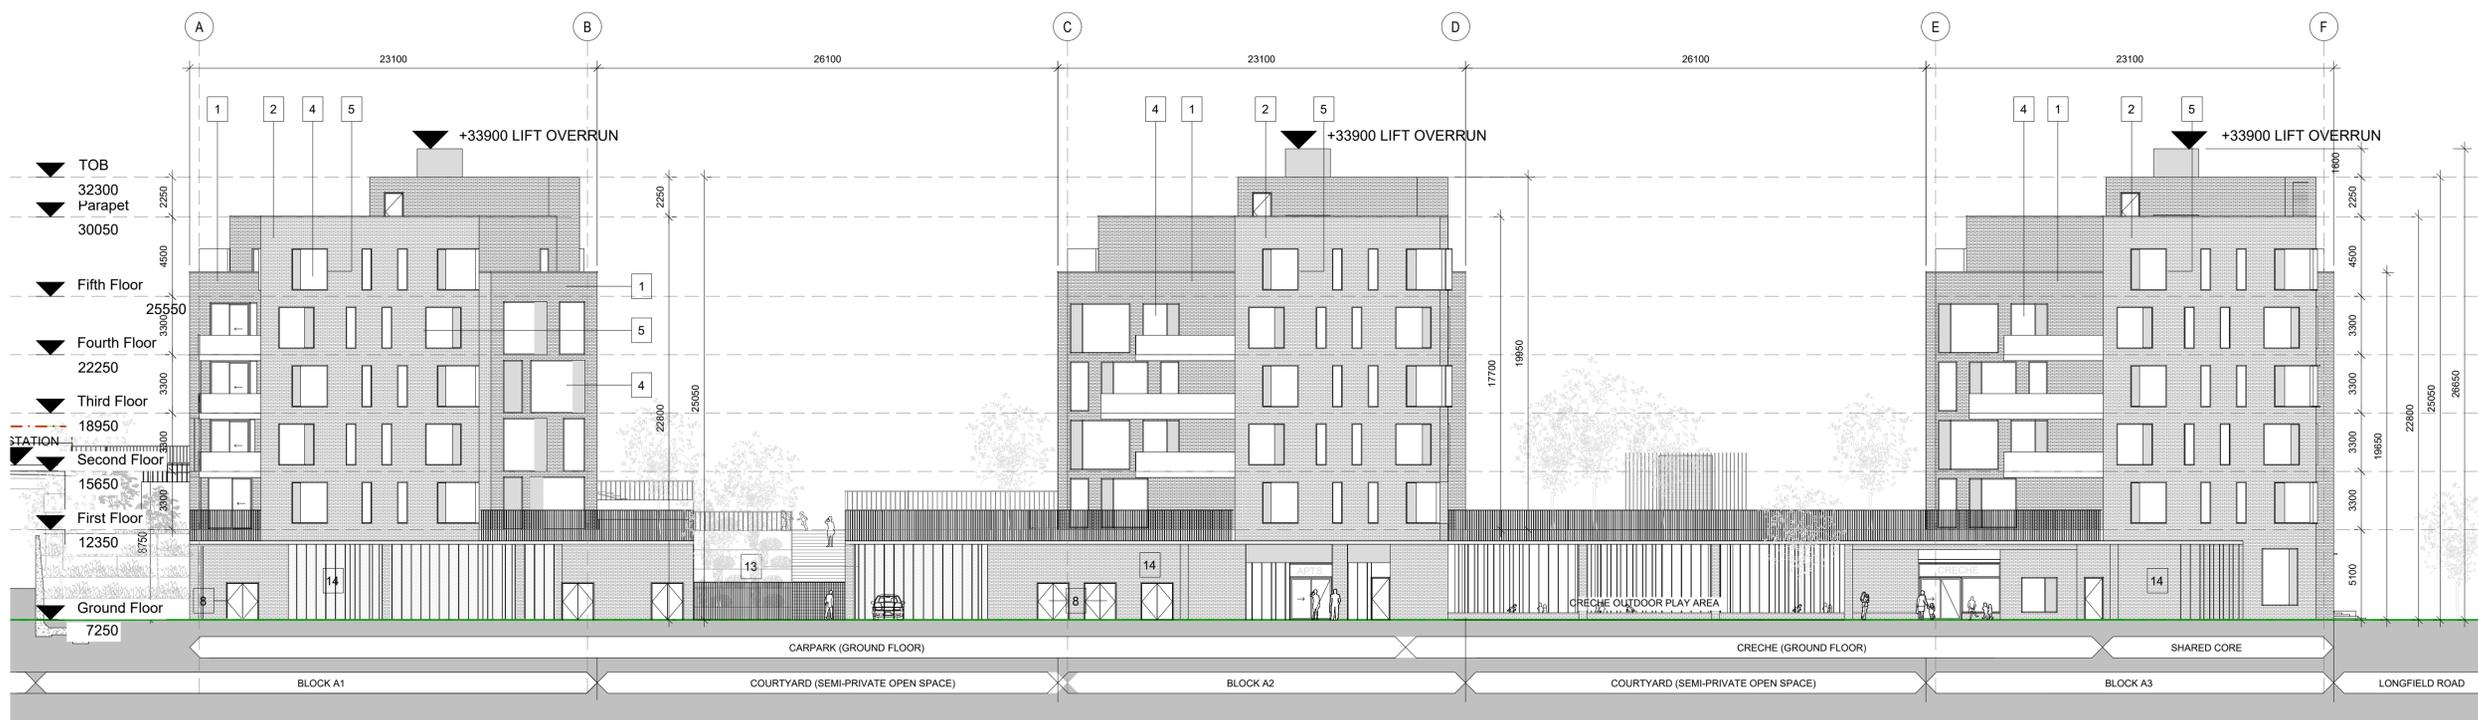

2

EXISTING PERMITTED SOUTH ELEVATION
SCALE 1:200

MATERIAL LEGEND

1. SELECTED BRICK FINISH - COLOUR 1
2. SELECTED BRICK FINISH - COLOUR 2
3. SELECTED ALUMINUM FRAMED CURTAIN WALL / WINDOW & CILL
4. SELECTED ALUMINUM WINDOW WITH ALUMINUM SPANDREL OPENING VENTS
5. ALUMINUM WINDOW SURROUND
6. METAL CLADDING
7. SELECTED ALUMINUM FRAMED GLAZED ENTRANCE DOOR
8. SELECTED ALUMINUM ENTRANCE DOOR
9. VERTICAL ALUMINUM RAILING
10. GLAZED RAILING
11. PERFORATED ALUMINUM SLIDING PANEL
12. PERFORATED ALUMINUM TO GROUND FLOOR SERVICE VOID
13. VERTICAL ALUMINUM LOUVERS
14. SELECTED RUSTICATED BRICK