




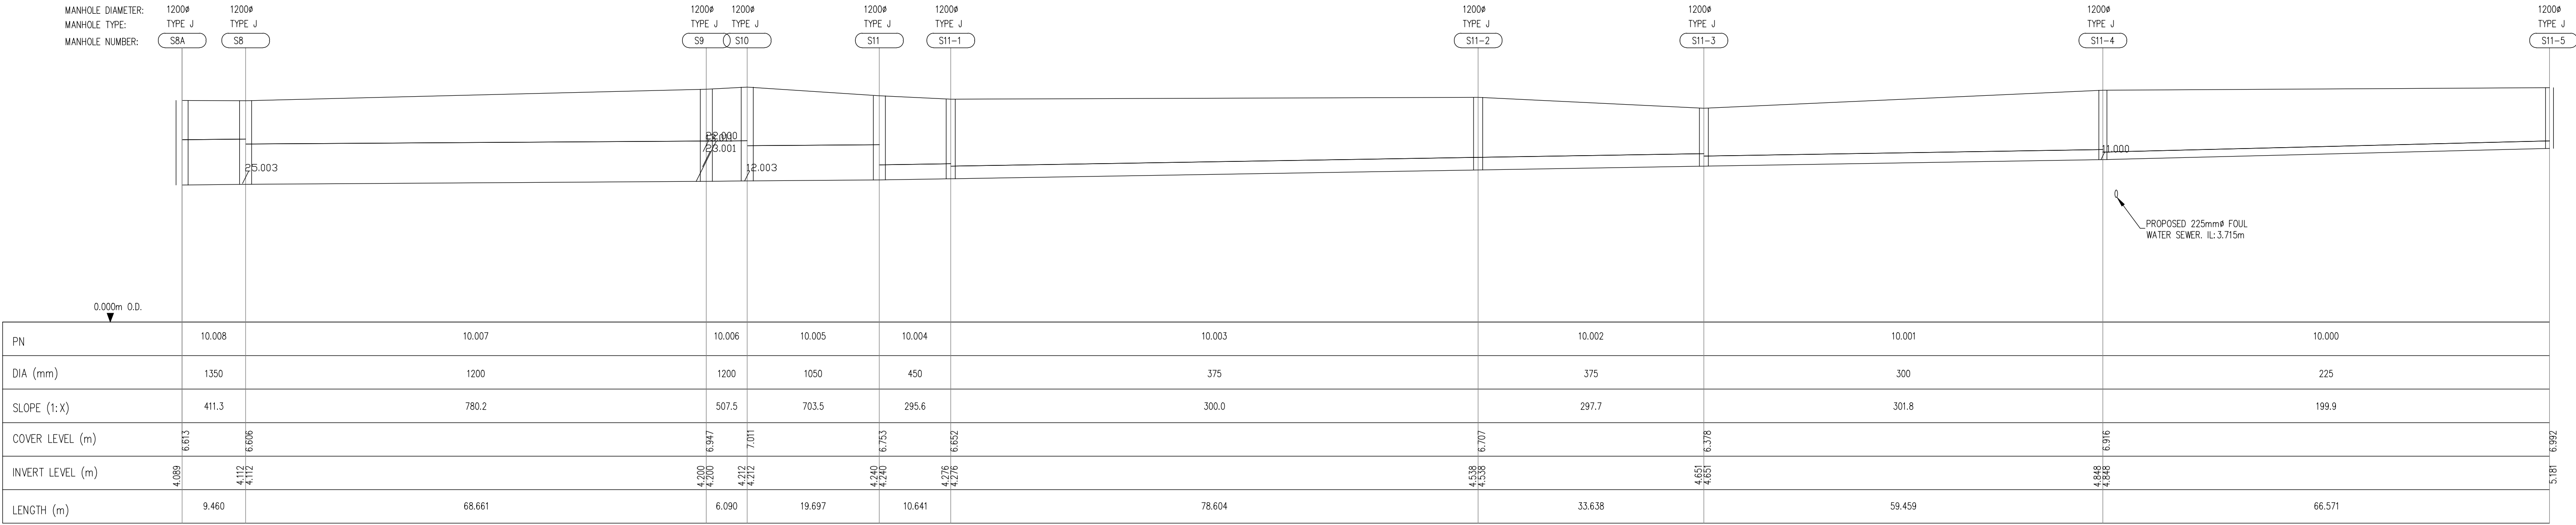


SURFACE WATER SEWER FROM S11-5 TO S8A
HORIZONTAL SCALE 1:500
VERTICAL SCALE 1:100

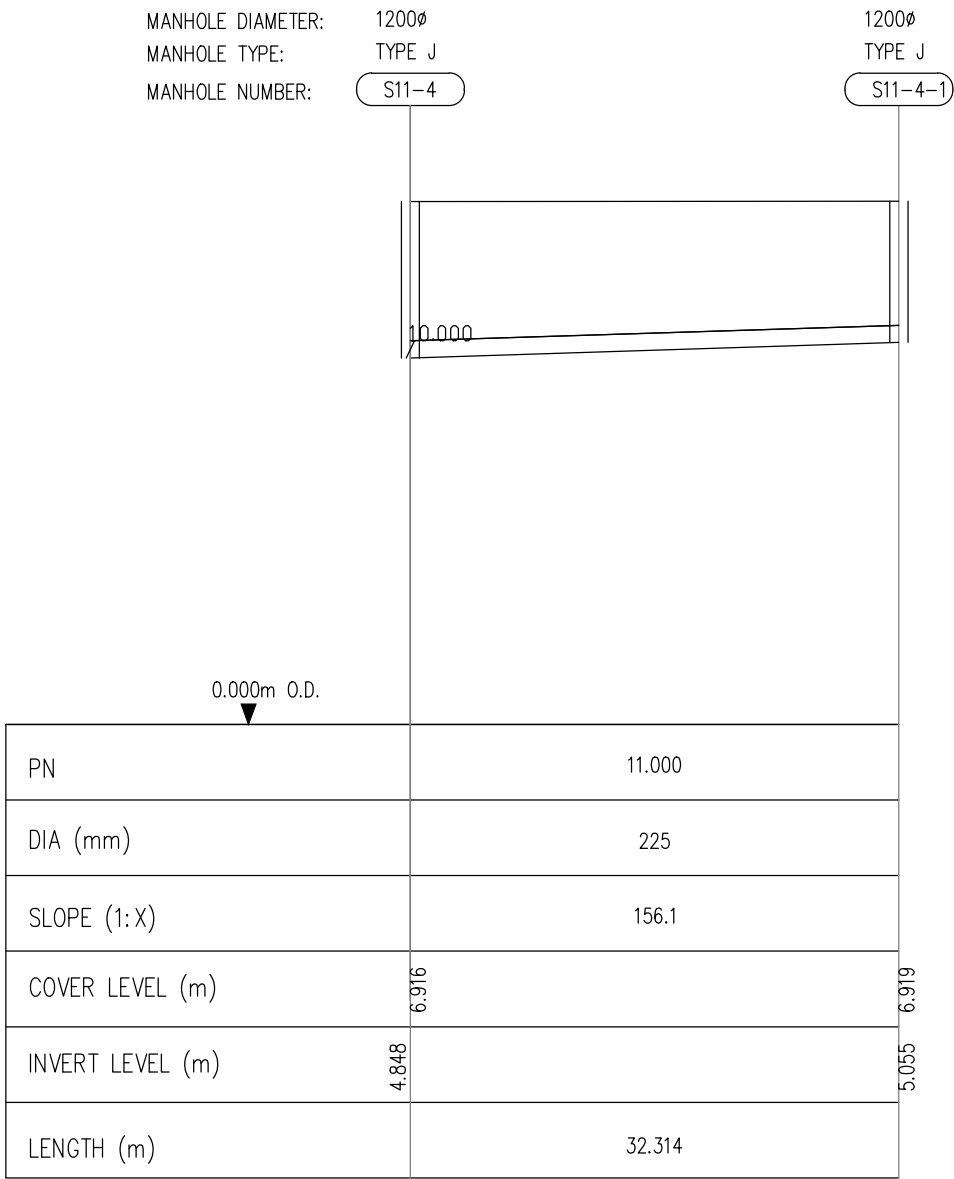


SURFACE WATER SEWER FROM S11-4-1 TO S11-4
HORIZONTAL SCALE 1:500
VERTICAL SCALE 1:100

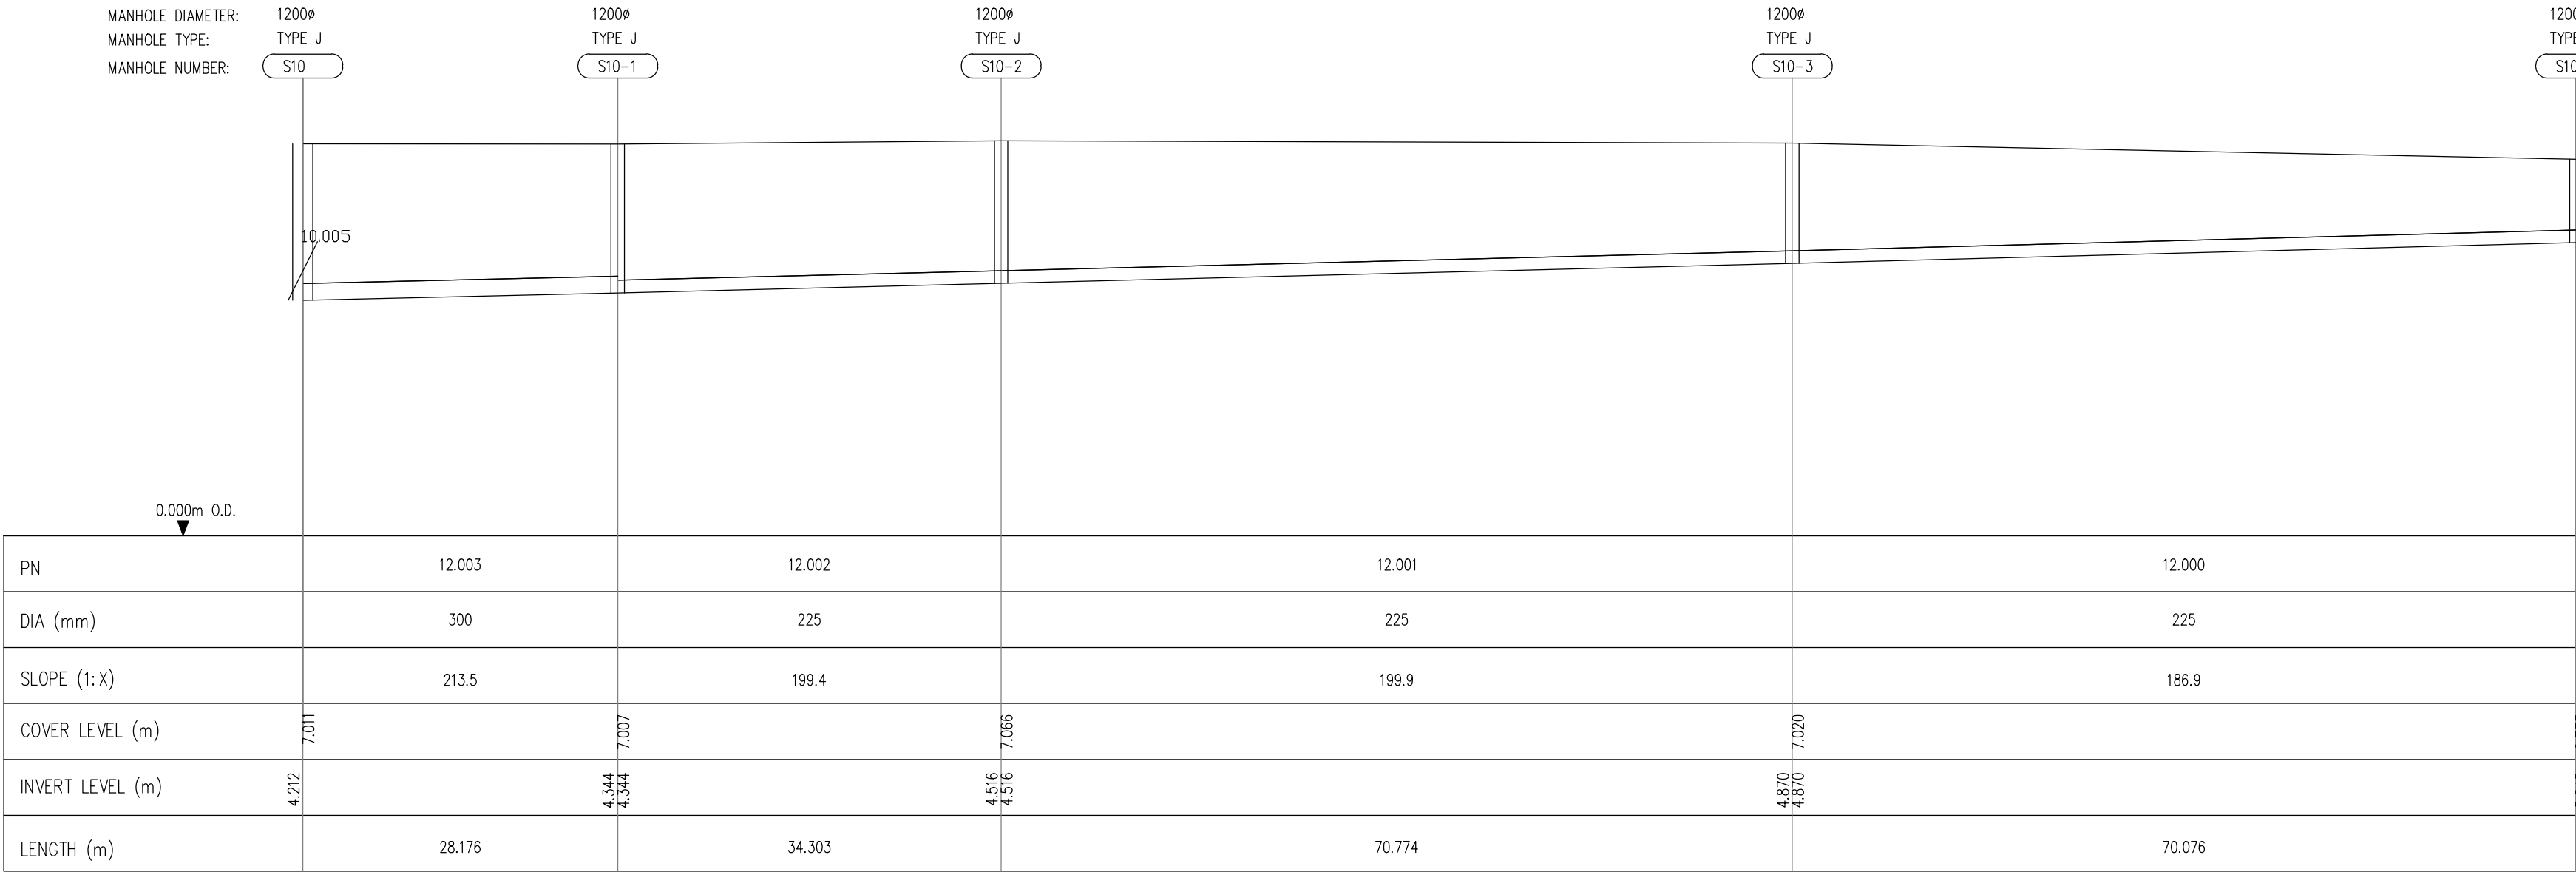


SURFACE WATER SEWER FROM S10-4 TO S10
HORIZONTAL SCALE 1:500
VERTICAL SCALE 1:100

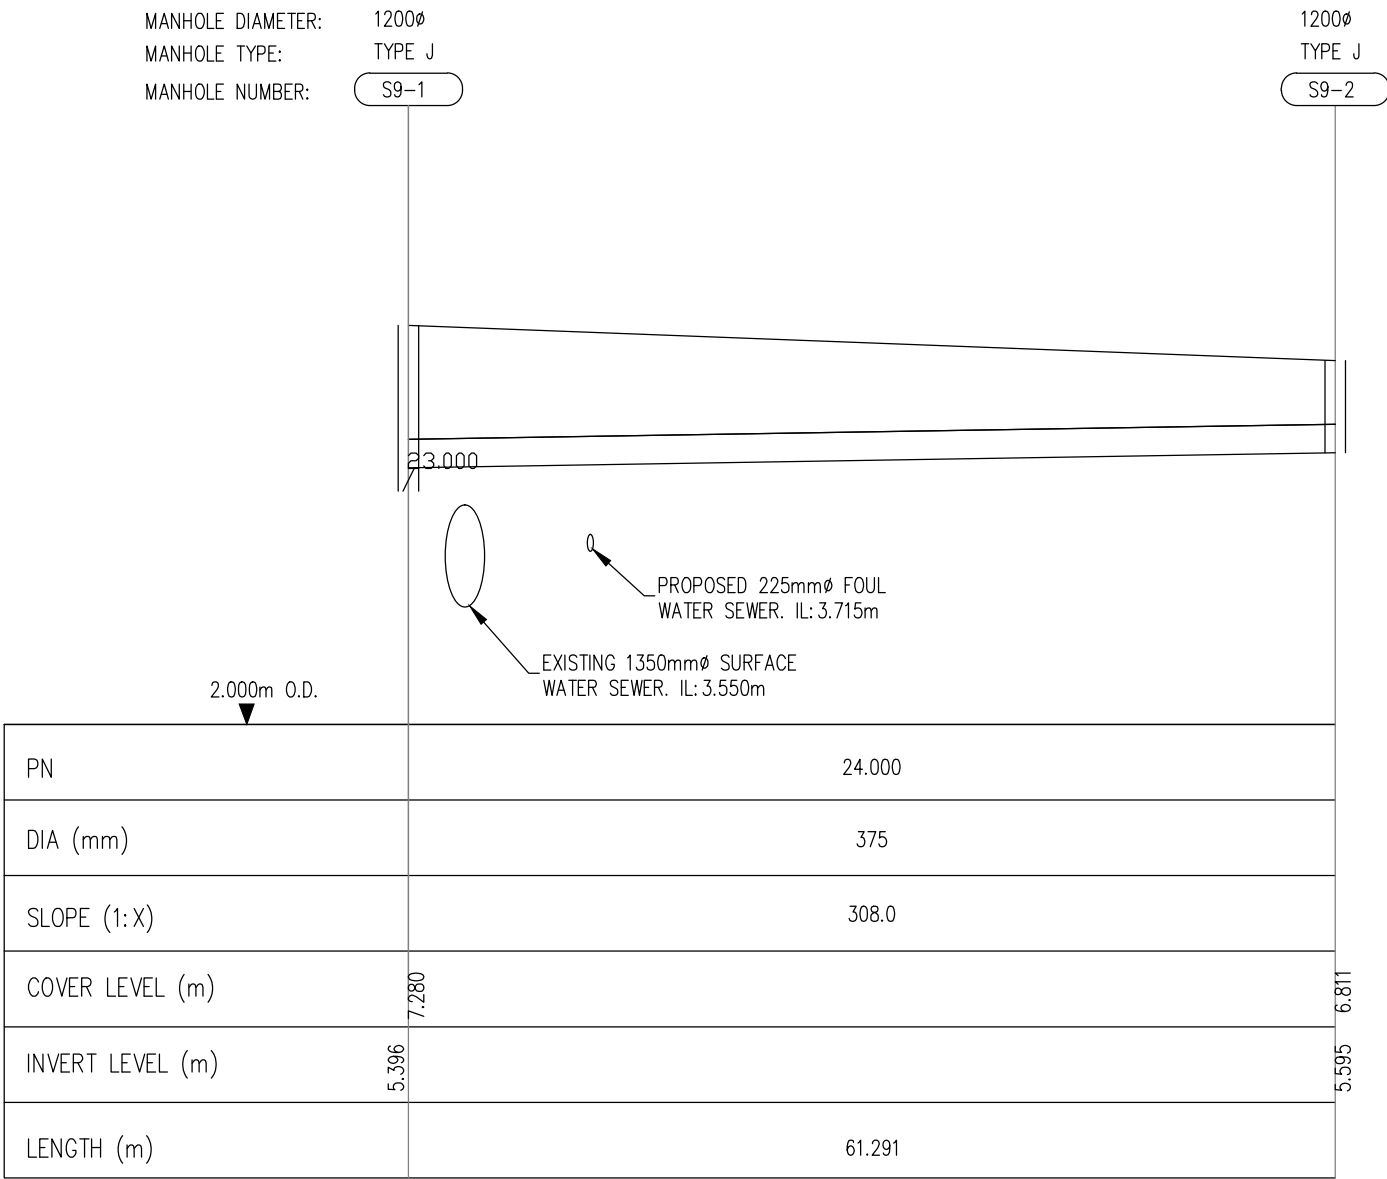


SURFACE WATER SEWER FROM S9-2 TO S9-1
HORIZONTAL SCALE 1:500
VERTICAL SCALE 1:100

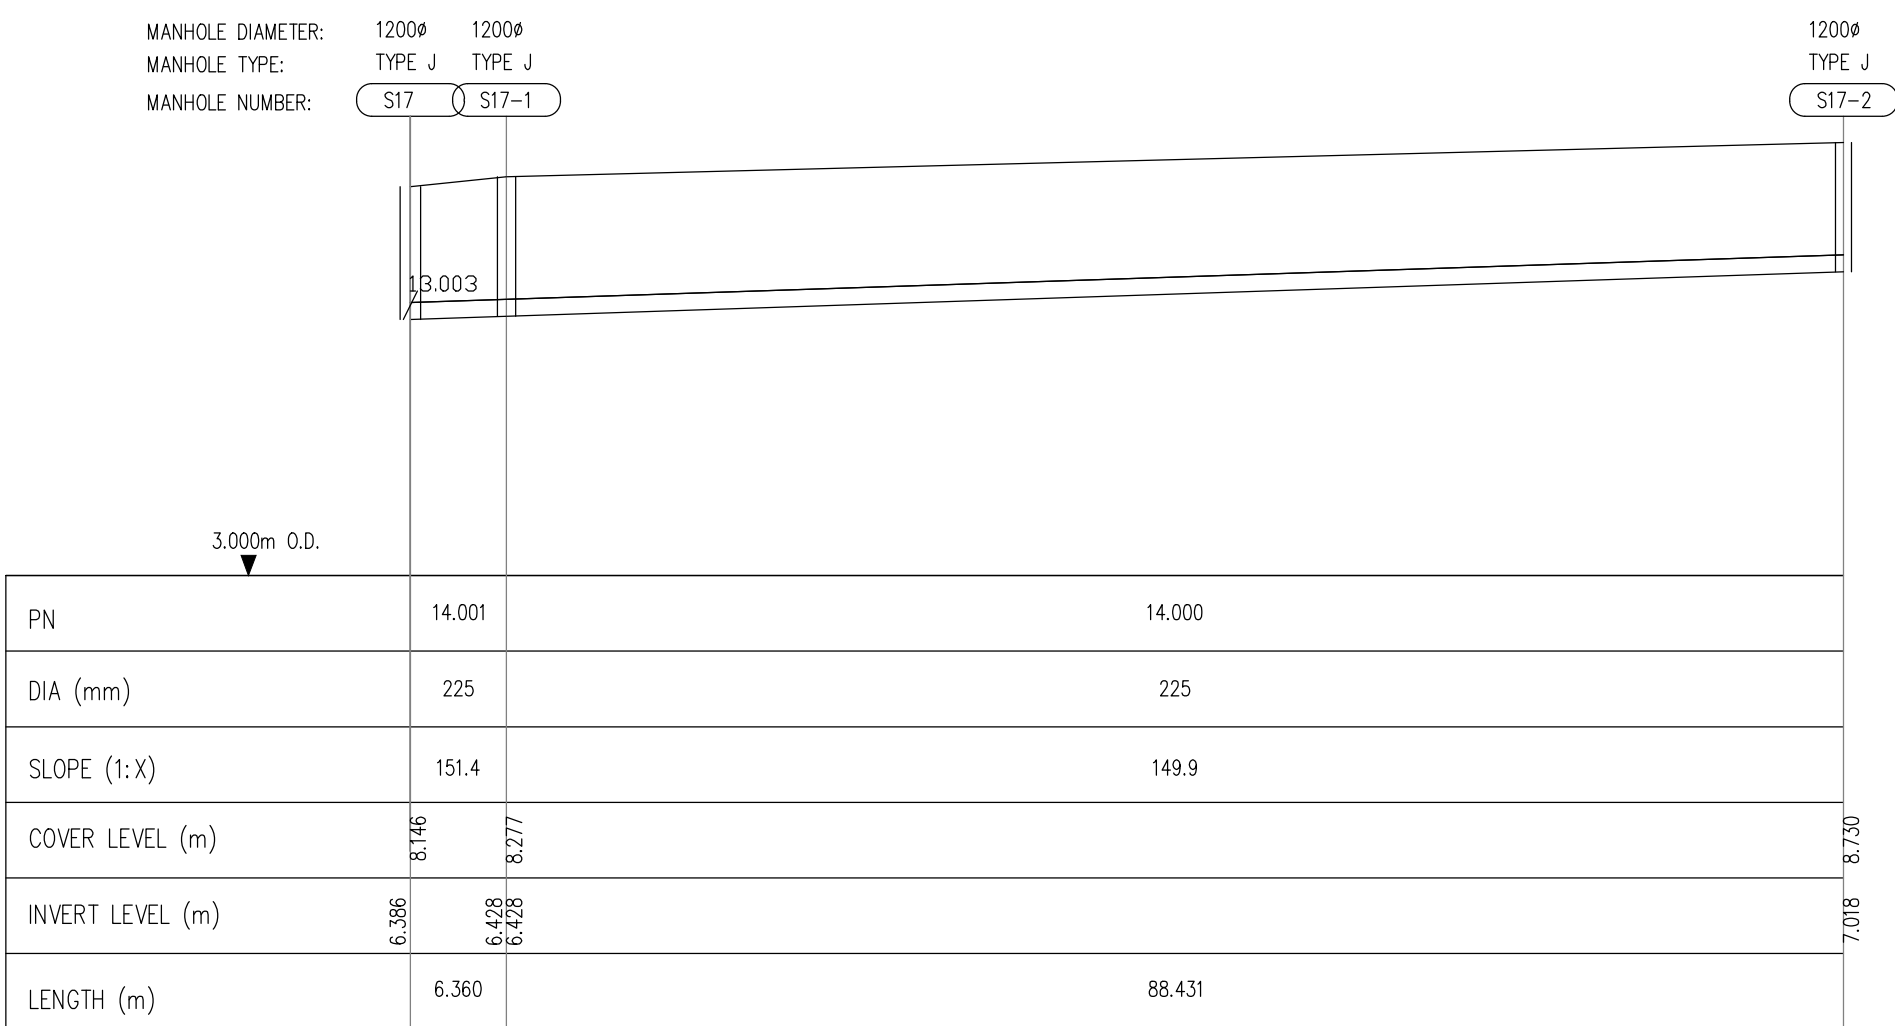

SURFACE WATER SEWER FROM S17-2 TO S17
HORIZONTAL SCALE 1:500
VERTICAL SCALE 1:100

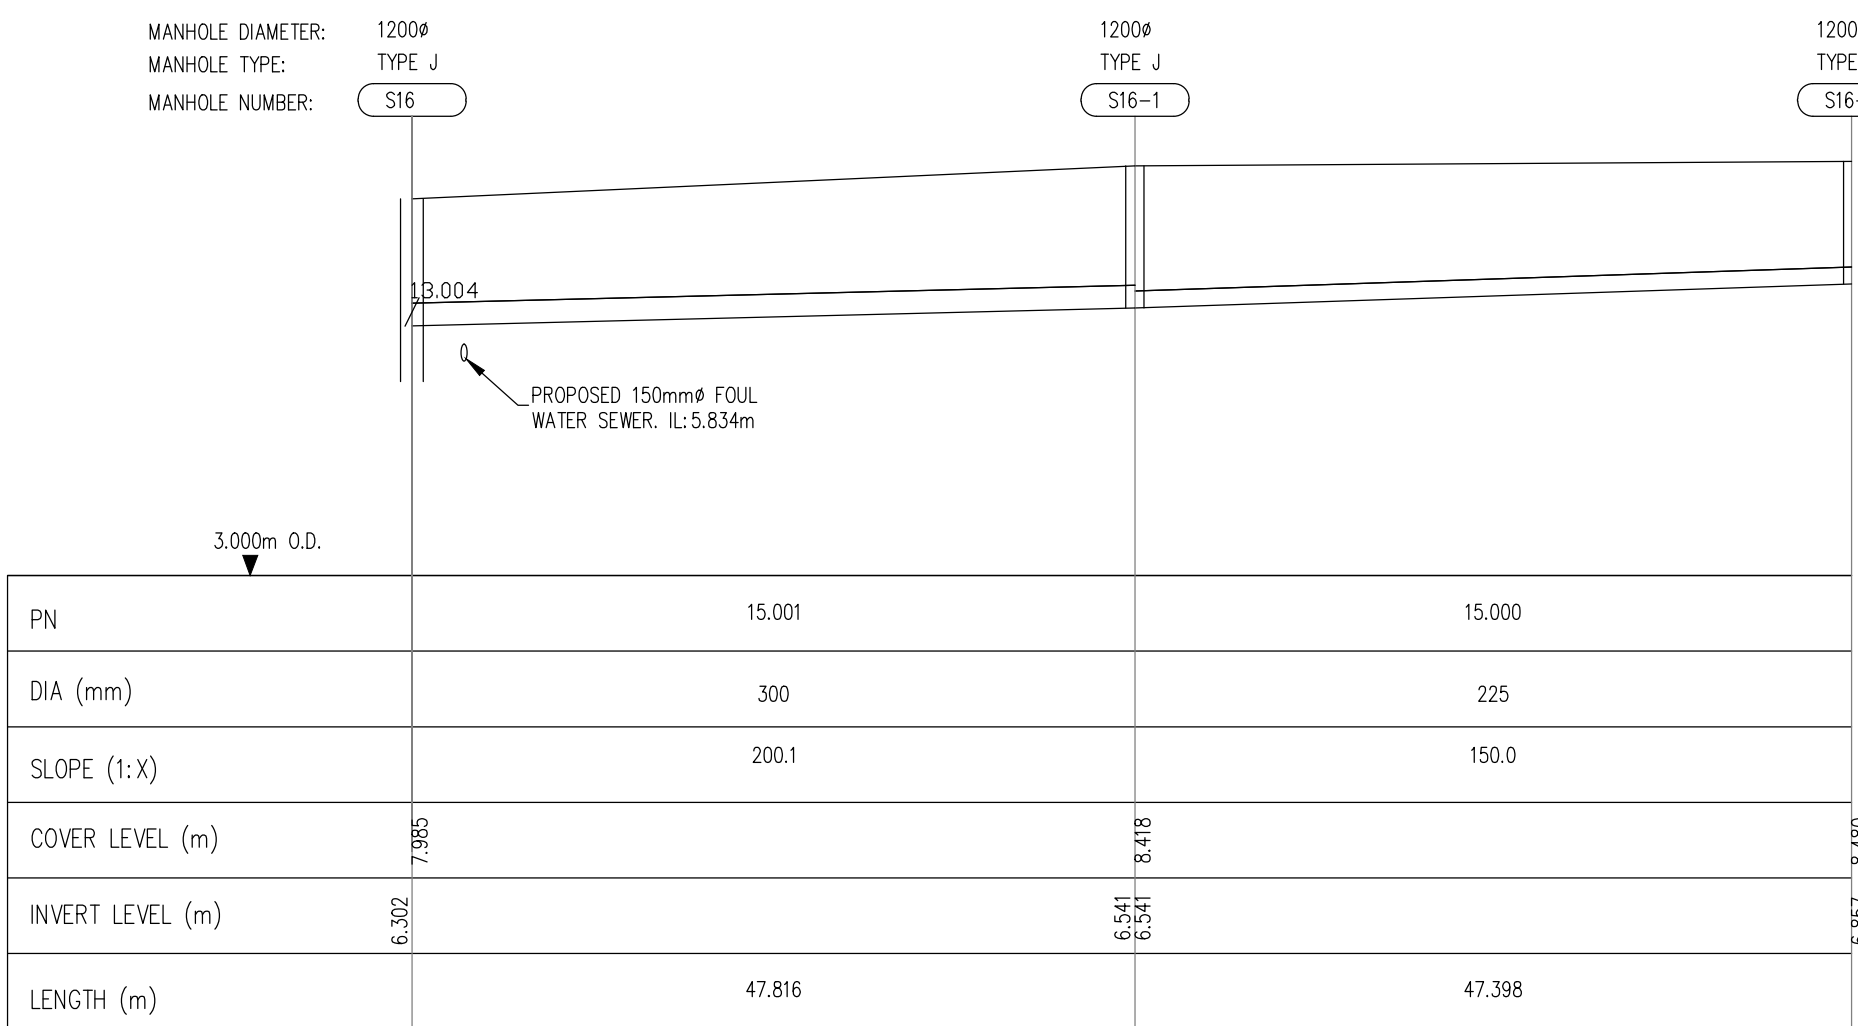

SURFACE WATER SEWER FROM S16-2 TO S16
HORIZONTAL SCALE 1:500
VERTICAL SCALE 1:100

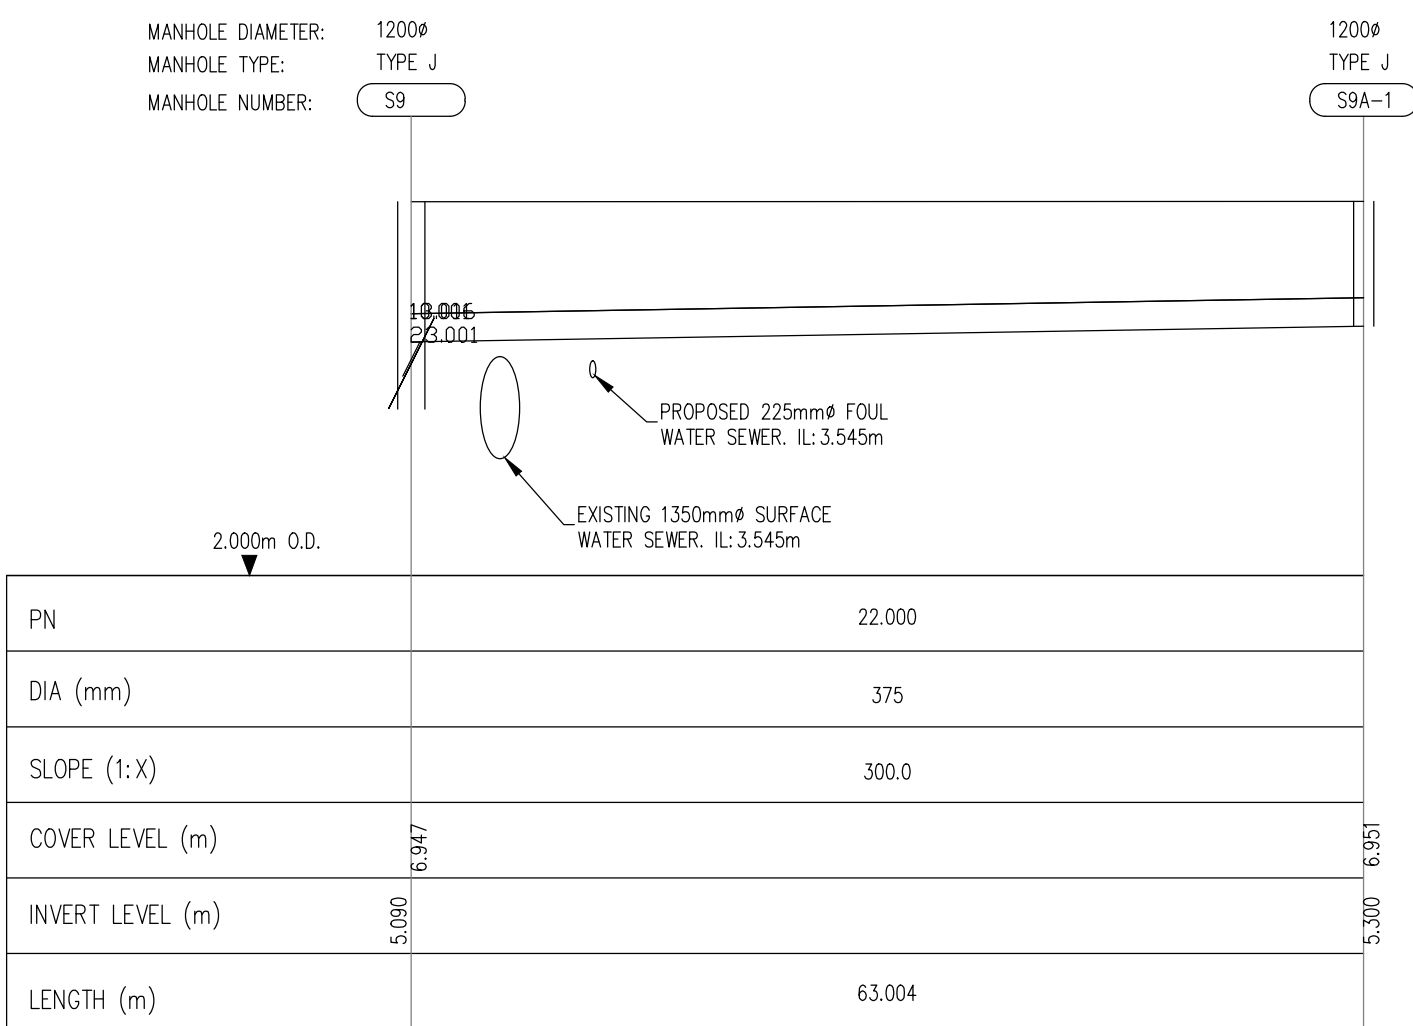

SURFACE WATER SEWER FROM S9A-1 TO S9
HORIZONTAL SCALE 1:500
VERTICAL SCALE 1:100

PLANNING DRAWING.
NOT FOR CONSTRUCTION.
ALL LEVELS GIVEN ARE
RELATIVE TO ORDNANCE DATUM.
THIS DRAWING HAS BEEN ISSUED FOR INFORMATION
PURPOSES ONLY AND MUST NOT BE USED
FOR CONSTRUCTION UNDER ANY CIRCUMSTANCES

- NOTES
- For setting out refer to Architect's drawings.
 - This drawing to be read in conjunction with all other Architectural and Engineering drawings and all other relevant drawings and Specifications.
 - DO NOT SCALE THIS DRAWING. Use figured dimensions only.
 - No part of this document may be reproduced or transmitted in any form or stored in any retrieval system of any nature without the written permission as copyright holder except as agreed for use on the project for which the document was originally issued.
 - Ordnance Survey Ireland Licence Number EN 0074021

Rev. No.	Date	REVISION NOTE	Dm. By	Chkd. By
P1	20.10.2020	PLANNING SUBMISSION STAGE 3	JS	GS

Architect Project	Henry J. Lyons GA01 Project Shoreline, Baldoyle.
Title	SURFACE WATER LONGITUDINAL SECTIONS SHEET 1 OF 3
Dwg. No.	BD-CSC-ZZ-XX-DR-C-0012
Date	06.04.2020
Dm. by	JS
Chkd. by	PC
Apnd. by	OS
Scale	AS SHOWN @ A1
Revision	P1

CS Consulting Group
DUBLIN | LONDON | LIMERICK

Head Office
19-22 Dame Street, Dublin 2.
T: +353 (0)1 5480863
e: info@csconsulting.ie
w: www.csconsulting.ie

Quality
Environment
Energy
Health & Safety

I.S. EN ISO 9001:2008
I.S. EN ISO 14001:2004
I.S. EN ISO 50001:2011
OHSAS 18001:2007

CCCS