



NOTE
ALL DIMENSIONS TO BE CHECKED ON SITE
NO DIMENSIONS TO BE SCALED FROM THIS DRAWING
THIS DRAWING IS TO BE READ IN CONJUNCTION WITH
RELEVANT CONSULTANTS DRAWINGS

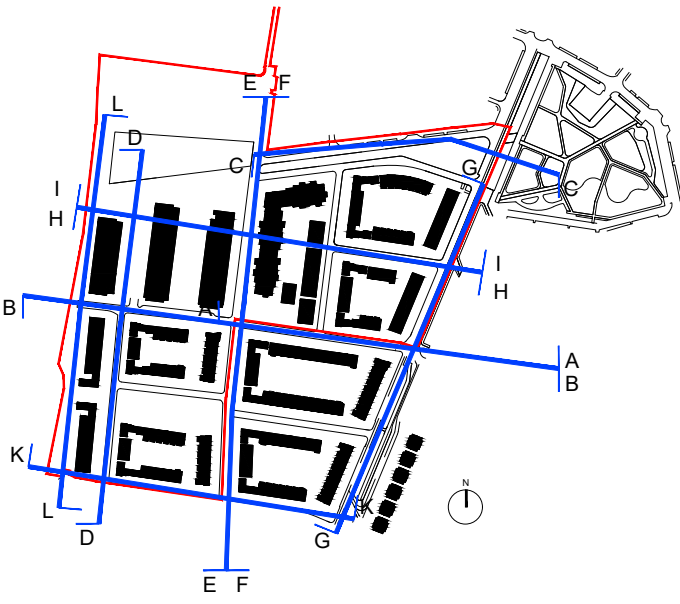


Site Boundary



01 ELEVATION D-D, RACECOURSE CLOSE WEST
P0016 SCALE: 1:500

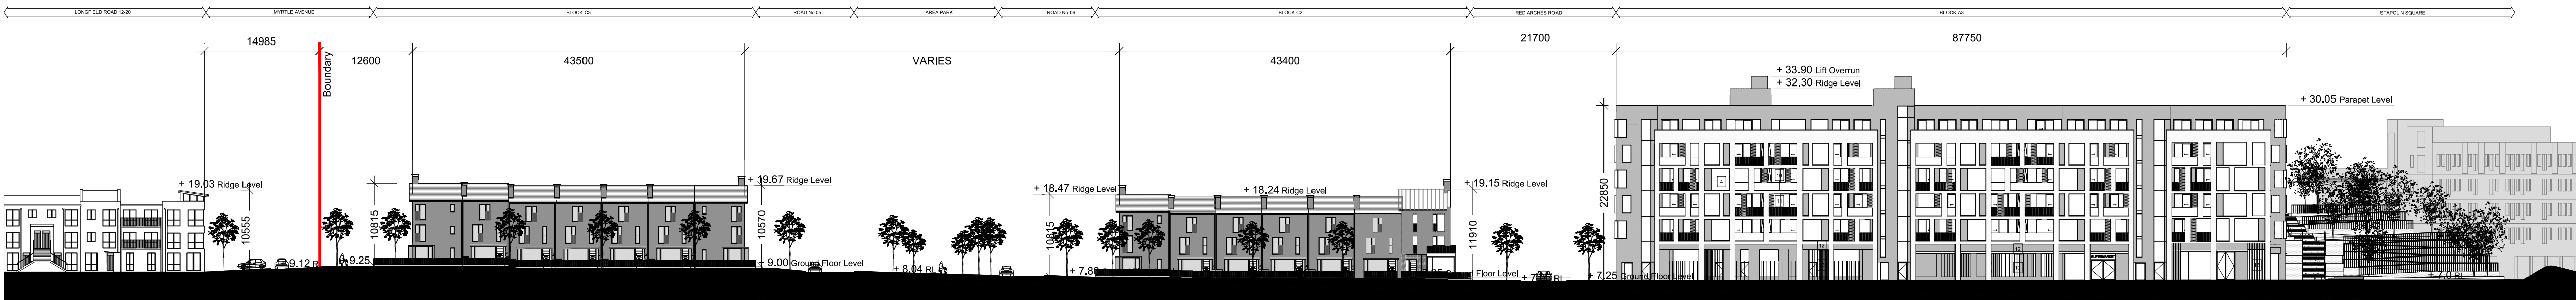

02 ELEVATION E-E, LONGFIELD ROAD WEST
P0016 SCALE: 1:500

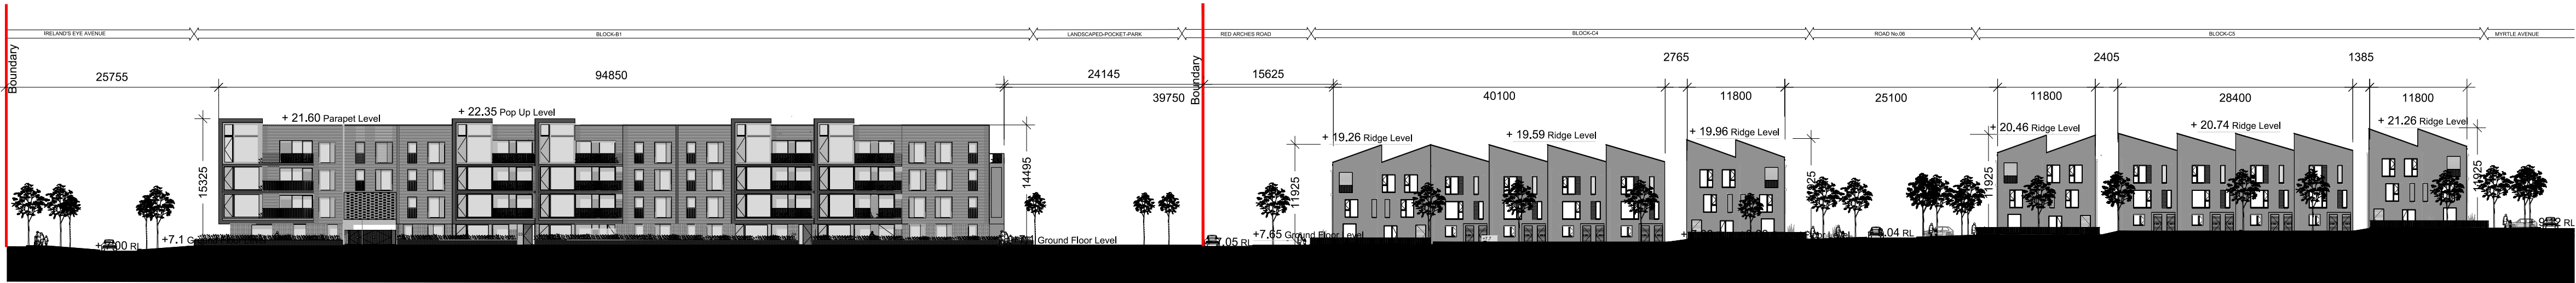

03 ELEVATION F-F, LONGFIELD ROAD EAST
P0016 SCALE: 1:500

P01	14.05.2021	ISSUED FOR PLANNING	CP	SM
REV	DATE	DESCRIPTION	CHKD	DRN

PLANNING

Henry J Lyons

Architecture + Interiors +353 1 888 3333 51-54 Pearse Street
henryjlyons.com info@henryjlyons.com Dublin D02 KA66

CLIENT
The Shoreline Partnership
PROJECT

Project Shoreline GA01, Baldoye

JOB NUMBER: 950659
DATE: 28/05/2021
SCALE: 1:500 @A1
DRAWN: EMCK
CHECKED: CP
FILE NAME: 95-0659 ST P 0015-18

DRAWING
EXISTING PERMITTED
SITE ELEVATIONS
2/4

BLOCK DRAWING NUMBER ZONE REVISION

STP 0016 GA01 P01

© Henry J Lyons