



02 ELEVATION K-K, MYRTLE AVENUE NORTH
P0018 SCALE: 1:500

NOTE:
ALL DIMENSIONS TO BE CHECKED ON SITE
NO DIMENSIONS TO BE SCALED FROM THIS DRAWING
THIS DRAWING IS TO BE READ IN CONJUNCTION WITH
RELEVANT CONSULTANTS DRAWINGS

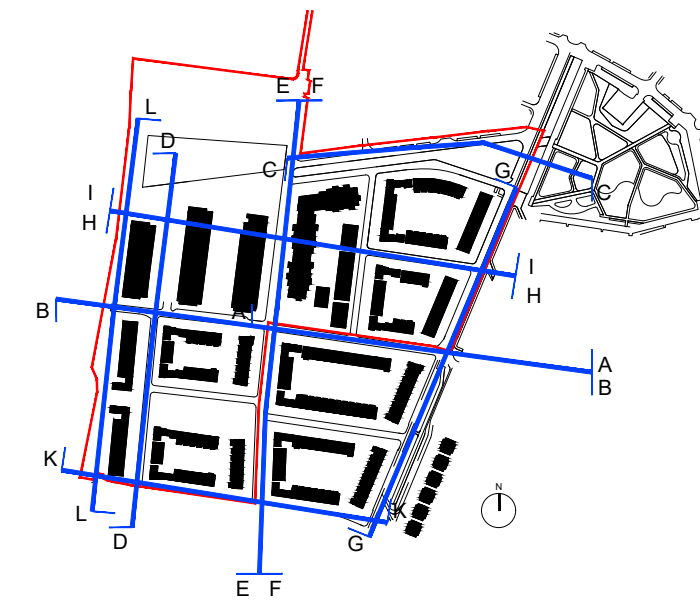

Site Boundary

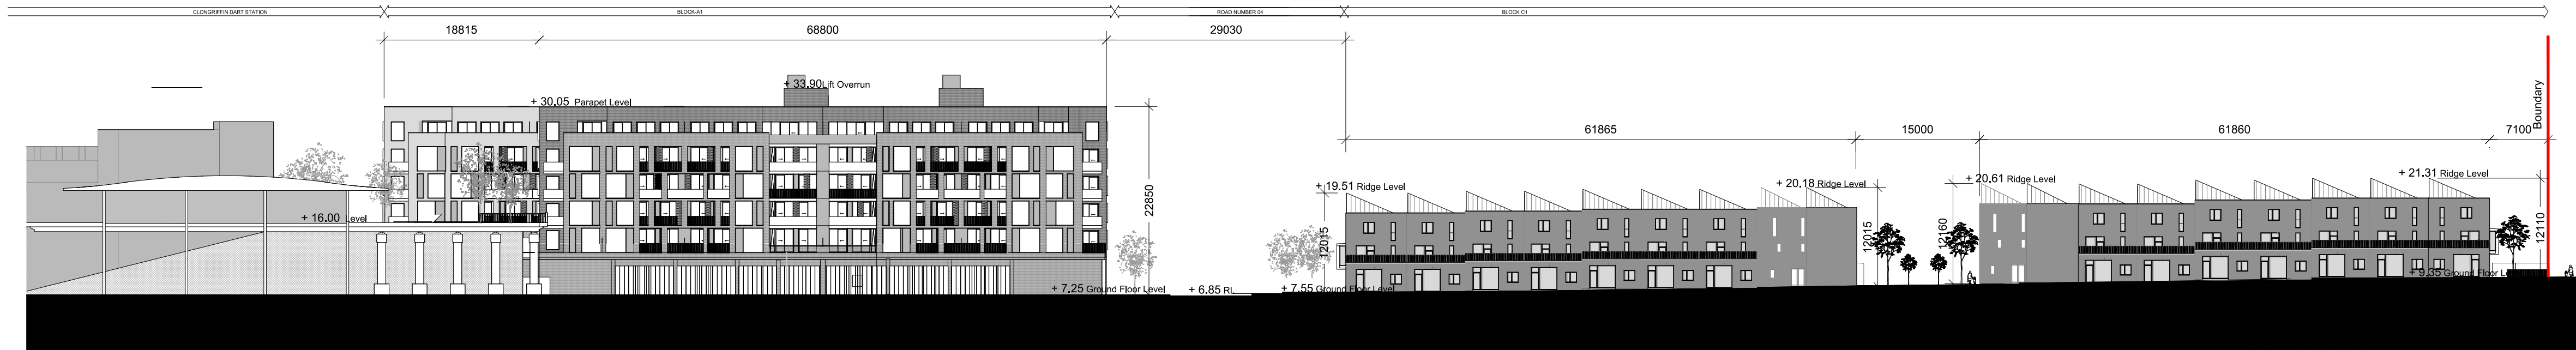

03 SECTION L-L, IARNROD EIREANN TRACK EAST
P0018 SCALE: 1:500

REV	DATE	ISSUED FOR PLANNING	CP	SM
		DESCRIPTION	CHKD	DRN

PLANNING

Henry J Lyons

Architecture + Interiors +353 1 888 3333 51-54 Pearse Street
henryjlyons.com info@henryjlyons.com Dublin D02 KA66

CLIENT
The Shoreline Partnership

PROJECT

Project Shoreline GA01, Baldoyle

JOB NUMBER: 950659
DATE: 28/05/2021
SCALE: 1:500 @A1
DRAWN: EMCK
CHECKED: CP
FILE NAME: 95-0659 ST P 0015-18

DRAWING
EXISTING PERMITTED
SITE ELEVATIONS
4/4

BLOCK DRAWING NUMBER ZONE REVISION

ST P 0018 GA01 P01

© Henry J Lyons