



ALL DIMENSIONS TO BE CHECKED ON SITE
NO DIMENSIONS TO BE SCALED FROM THIS DRAWING
THIS DRAWING IS TO BE READ IN CONJUNCTION WITH
RELEVANT CONSULTANTS DRAWINGS

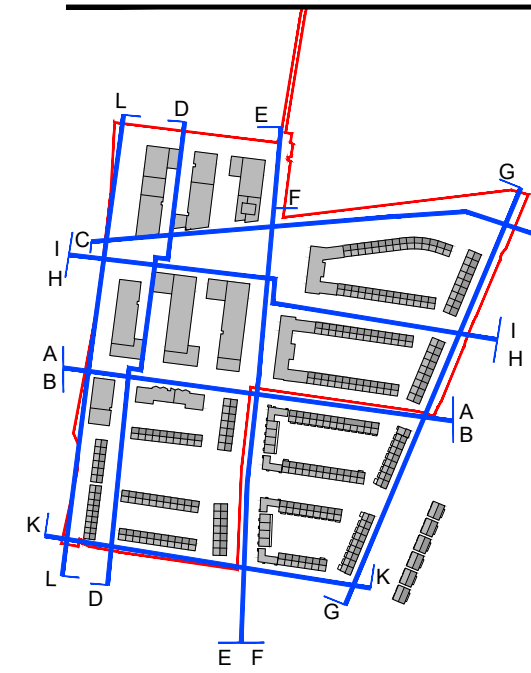

KEY PLAN


□ SITE BOUNDARY

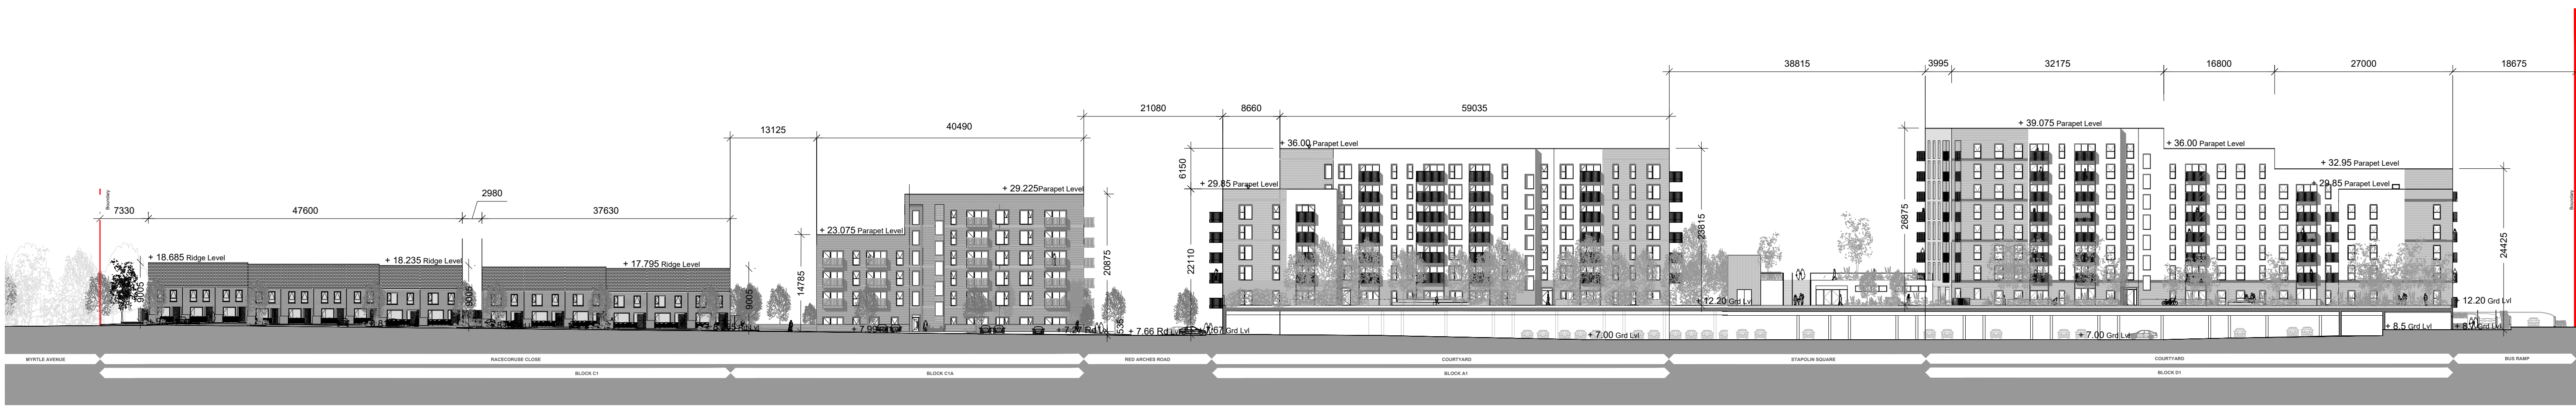

01 SECTION D-D, RACECOURSE CLOSE EAST
P0020 SCALE: 1:500



02 SECTION E-E, LONGFIELD ROAD EAST
P0020 SCALE: 1:500

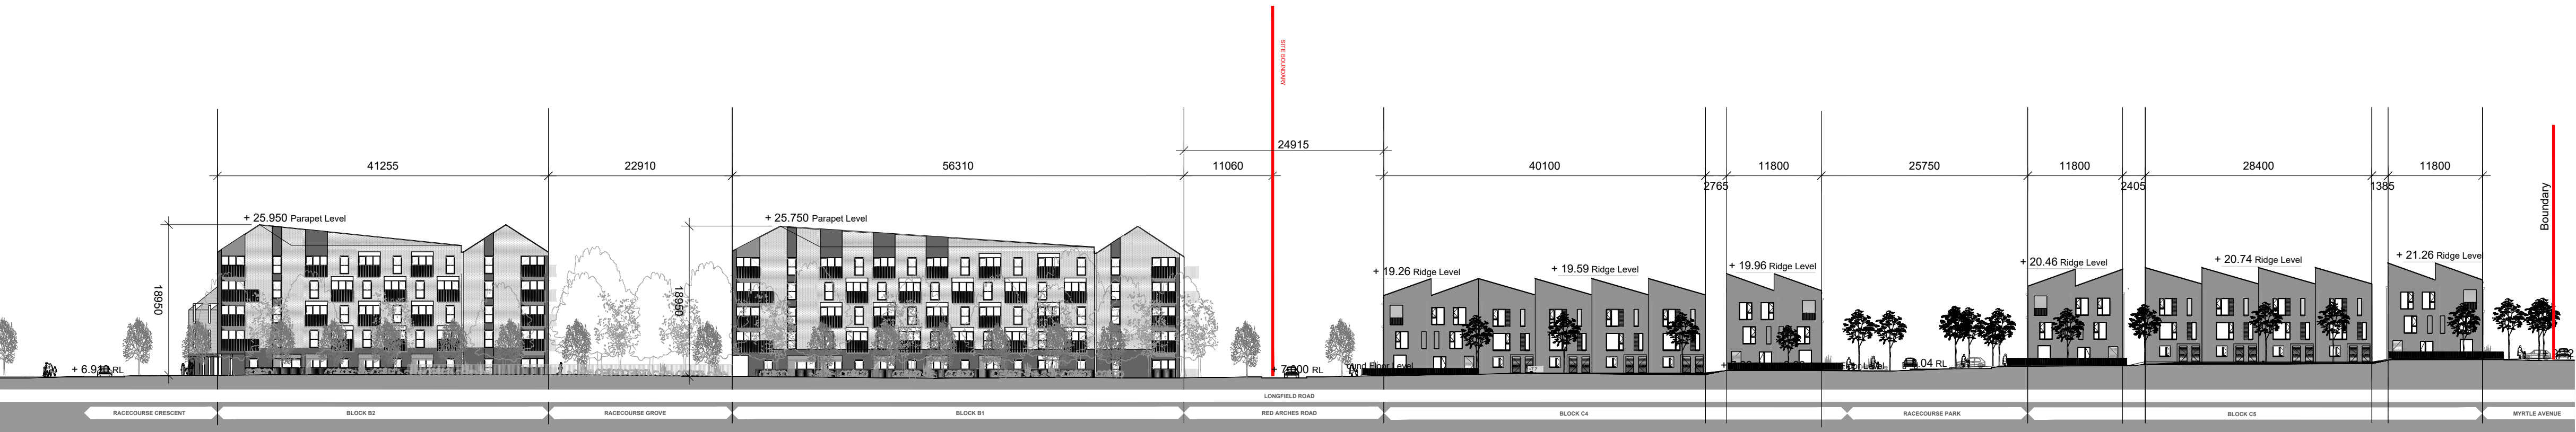

03 SECTION F-F, LONGFIELD ROAD WEST
P0020 SCALE: 1:500

P01	28.05.2021	ISSUED FOR PLANNING	CP	MC
REV	DATE	DESCRIPTION	CHG	DRN

PLANNING

Henry J Lyons

Architecture • Interiors • +353 1 888 3333 • 51-54 Parnassus Street
henryjlyons.com • info@henryjlyons.com • Dublin D02 K468

CLIENT
The Shoreline Partnership
PROJECT

Project Shoreline GA01, Baldoyle

JOB NUMBER:	950059
DATE:	28.05.2021
SCALE:	1:500 - B/A0
DRAWN:	MC
CHECKED:	CP
FILE NAME:	1906060311P0020EUEP

DRAWING:
PROPOSED SITE ELEVATIONS
2/4

BLOCK	DRAWING NUMBER	ZONE	REVISION
-------	----------------	------	----------

ST P0020 GA01 P01

© Henry J Lyons