


1



2

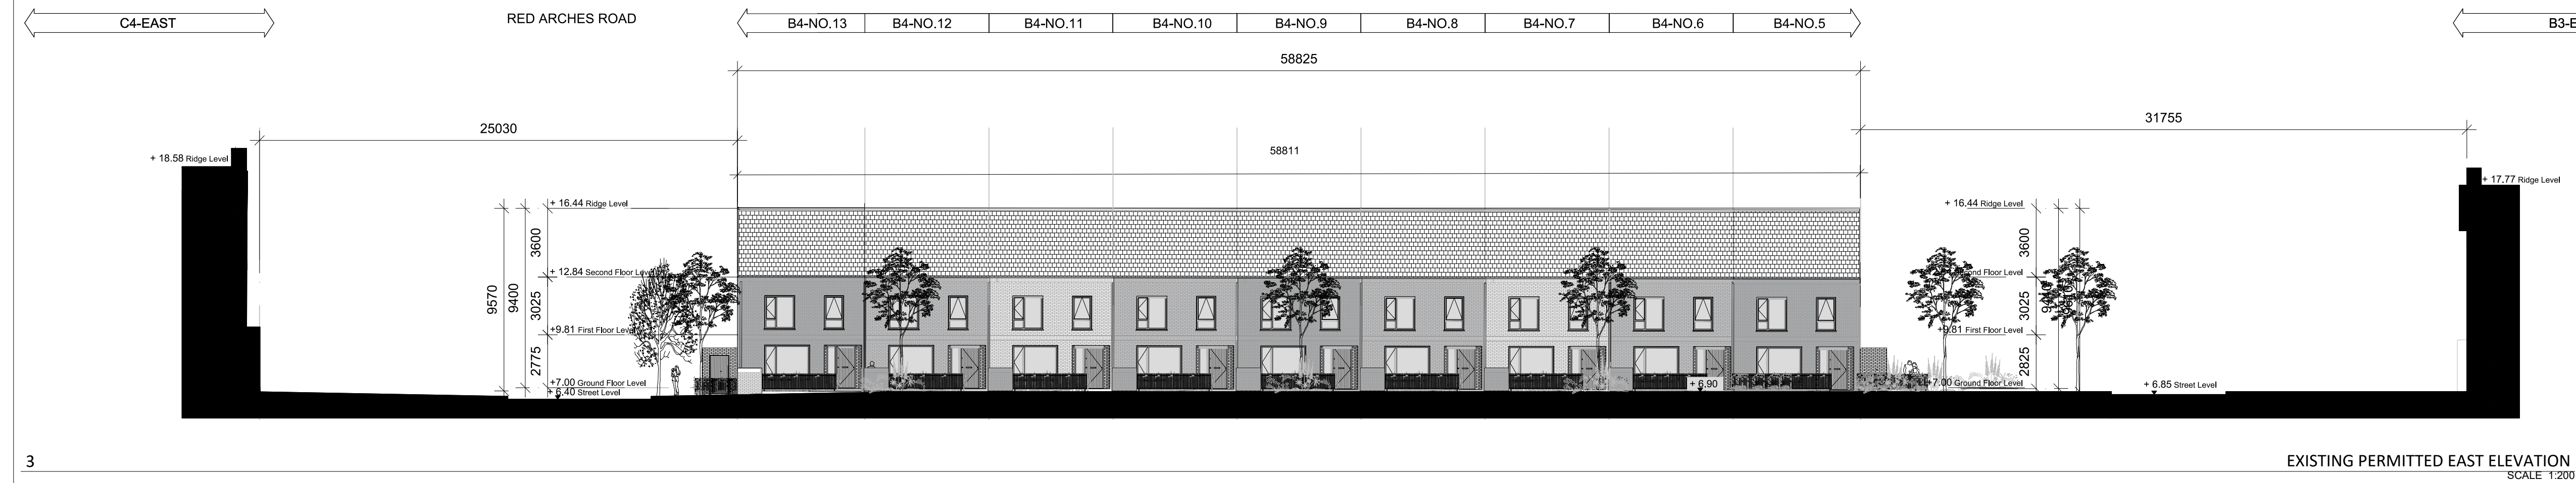


3



4

NOTE
ALL DIMENSIONS TO BE CHECKED ON SITE
NO DIMENSIONS TO BE SCALED FROM THIS DRAWING
THIS DRAWING IS TO BE READ IN CONJUNCTION WITH
RELEVANT CONSULTANTS DRAWINGS

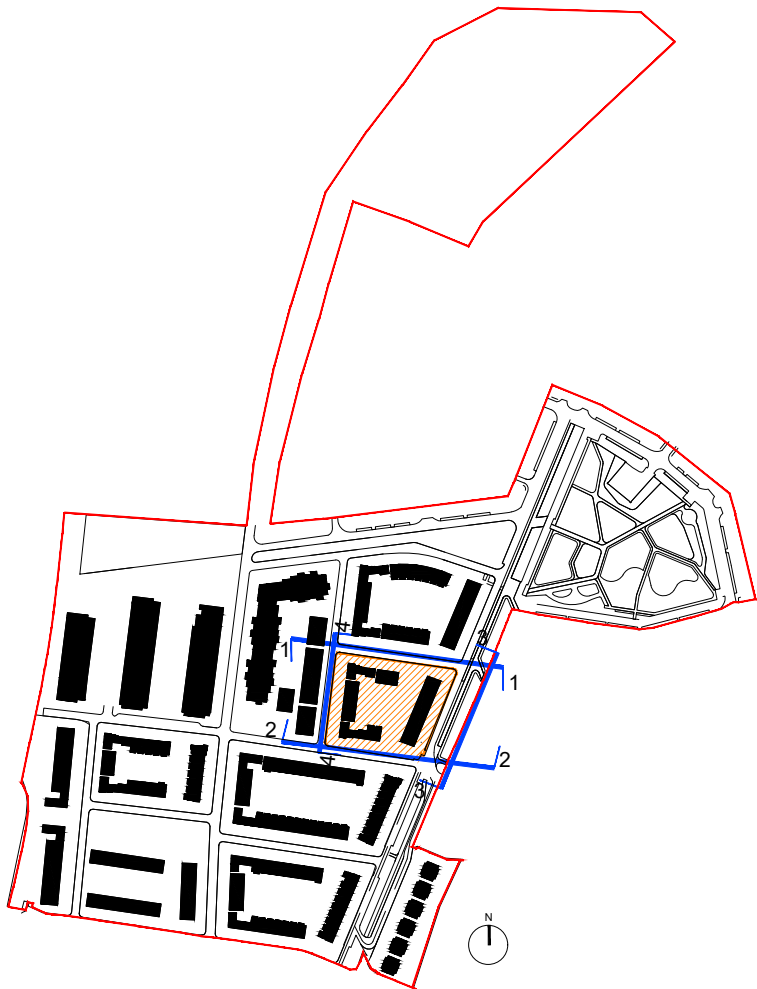

LEGEND:



Subject Block

F16A/0412; ABP-248970 Site Boundary

Application boundary indicated relates the boundary as per permitted FCC Reg. Ref: F16A/0412; ABP Reg. Ref:- ABP-248970 (as amended by F20A/0258 & F21A/0046)

MATERIAL LEGEND

1. SELECTED BRICK FINISH
2. PROPRIETARY SEAMED METAL CLADDING
3. SELECTED METAL COPING
4. SELECTED NATURAL SLATE ROOFING
5. SELECTED TIMBER/ ALUMINIUM WINDOWS/ GILLS
6. STEEL RAILINGS/ BALUSTRADES TO PAINTED FINISH
7. GALVANISED STEEL CHIMNEY CAPPING
8. SELECTED PHOTOVOLTAIC PANELS
9. RUSTICATED BRICK

A	31.05.2021	ISSUED FOR PLANNING	CP	SM
REV	DATE	DESCRIPTION	CHKD	DRN

PLANNING

Henry J Lyons

Architecture + Interiors +353 1 888 3333 51-54 Pearse Street
henryjlyons.com info@henryjlyons.com Dublin D02 KA66

CLIENT
The Shoreline Partnership

PROJECT

Project Shoreline GA01, Baldoyle

JOB NUMBER: 950659
DATE: 28/05/2021
SCALE: 1:200 @A1
DRAWN: SM
CHECKED: CP
FILE NAME: 950659 ST P 0035 Block B4 Existing Permitted Elevations

DRAWING

BLOCK B4

EXISTING PERMITTED
ELEVATIONS

BLOCK DRAWING NUMBER ZONE REVISION

ST P0035 GA01 P01

© Henry J Lyons