

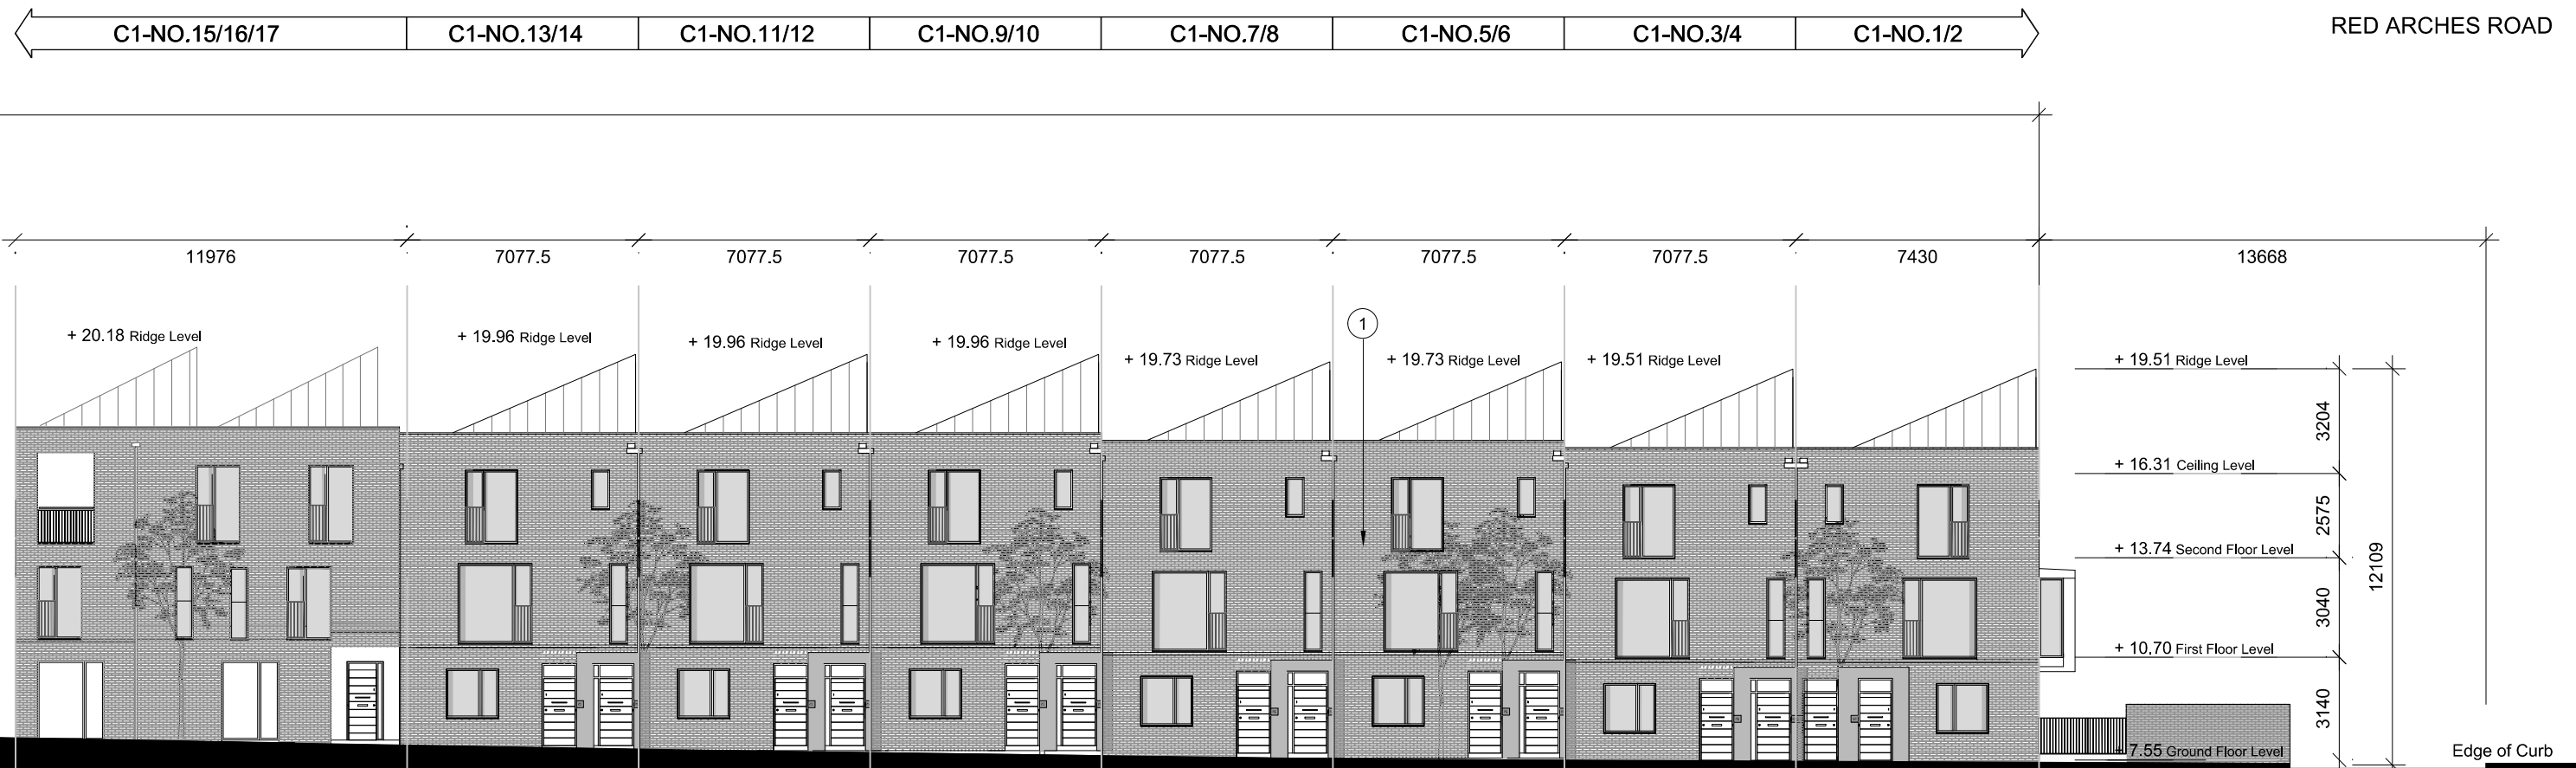
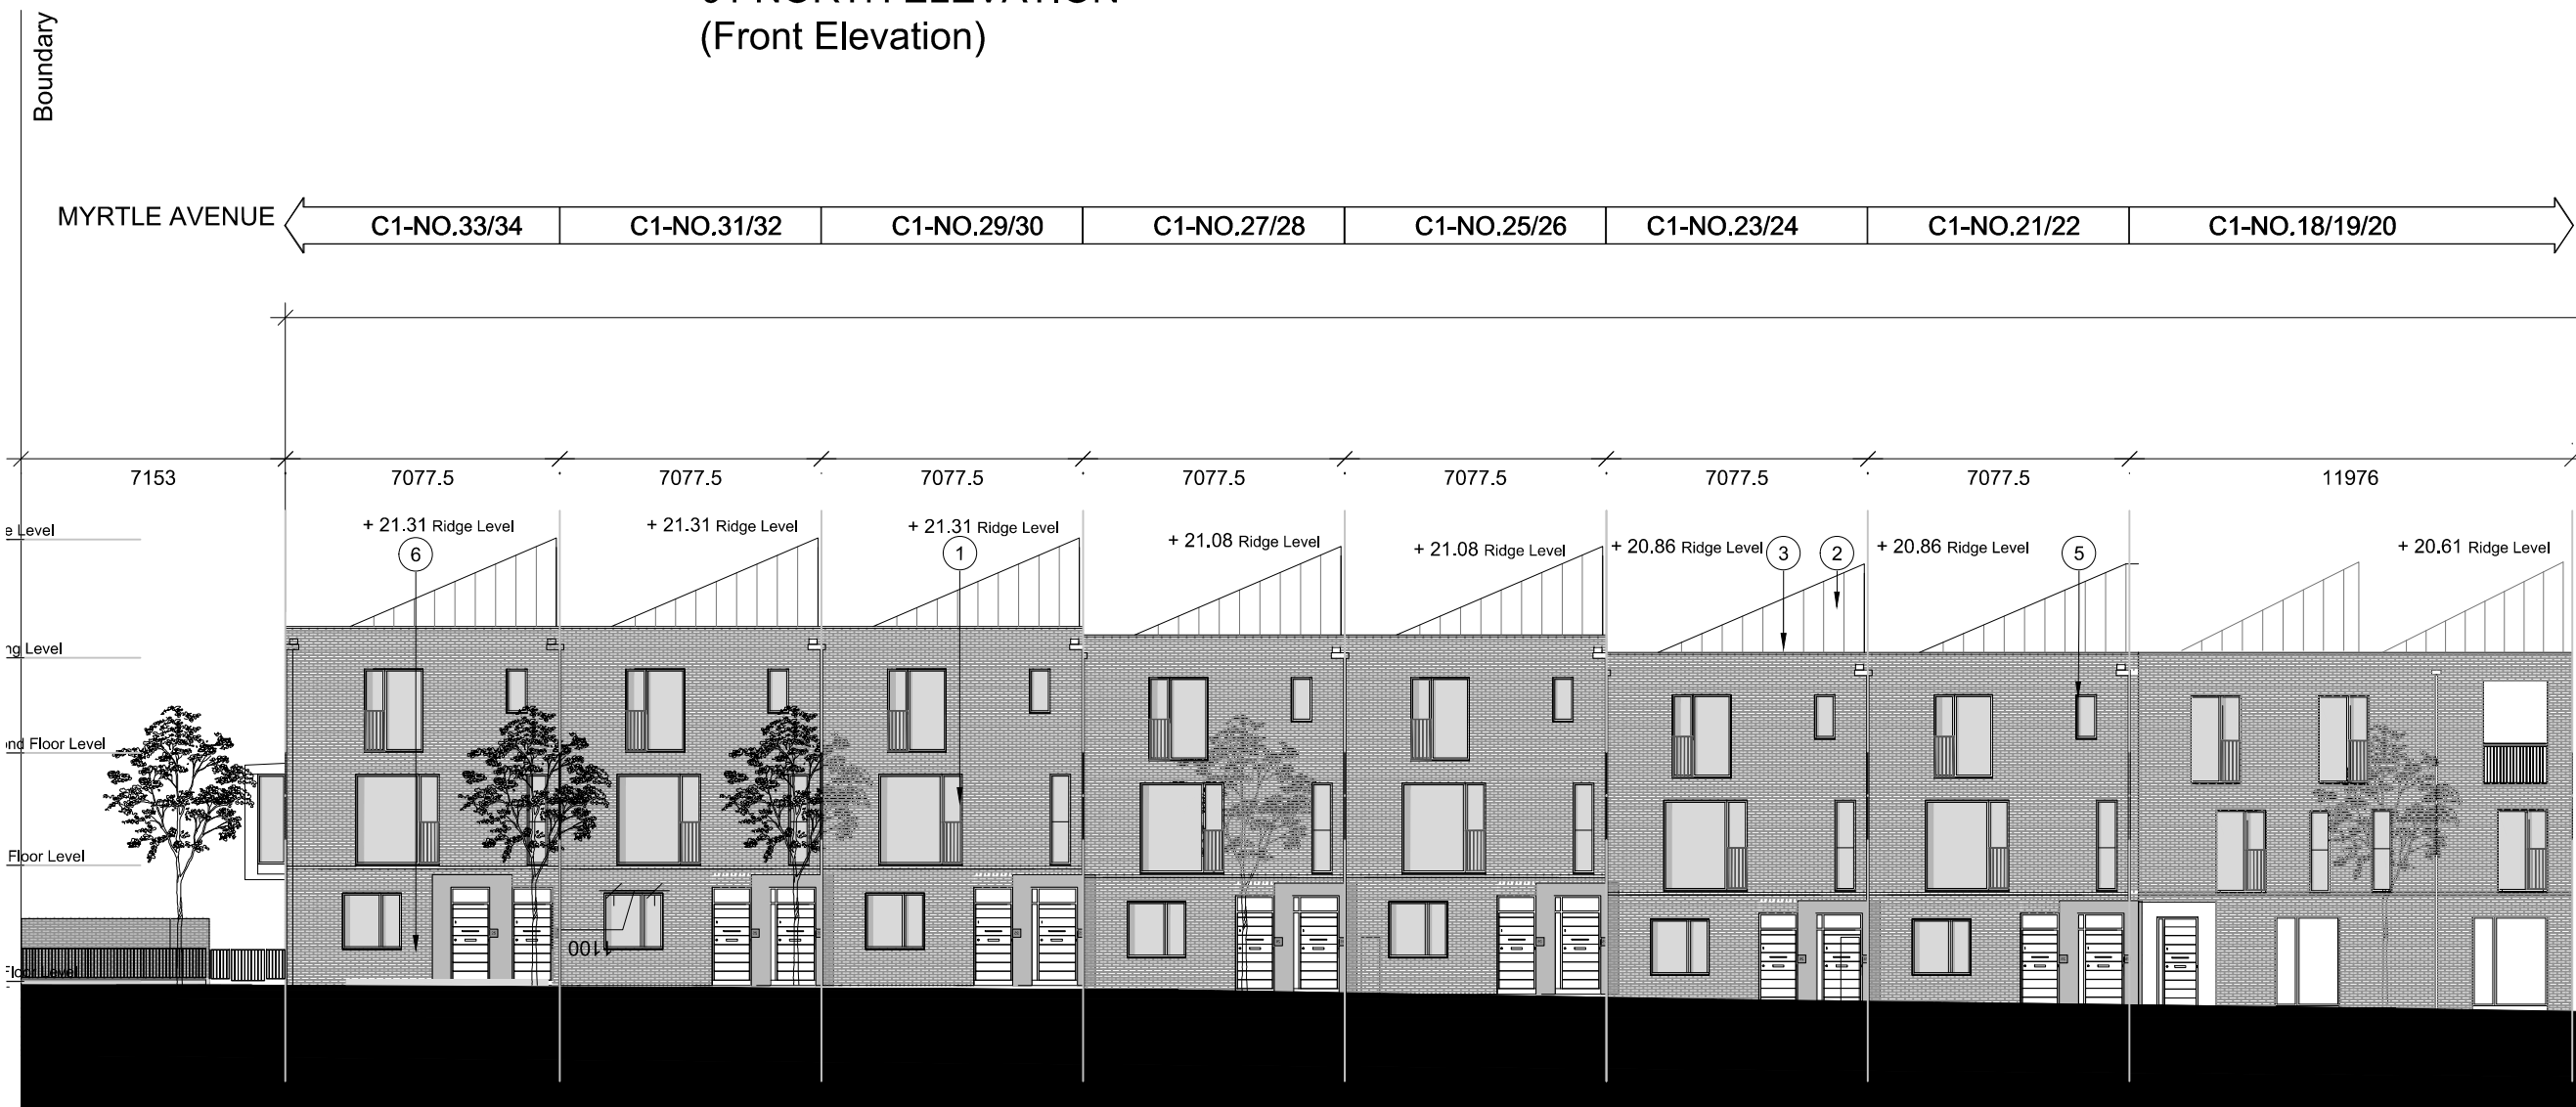
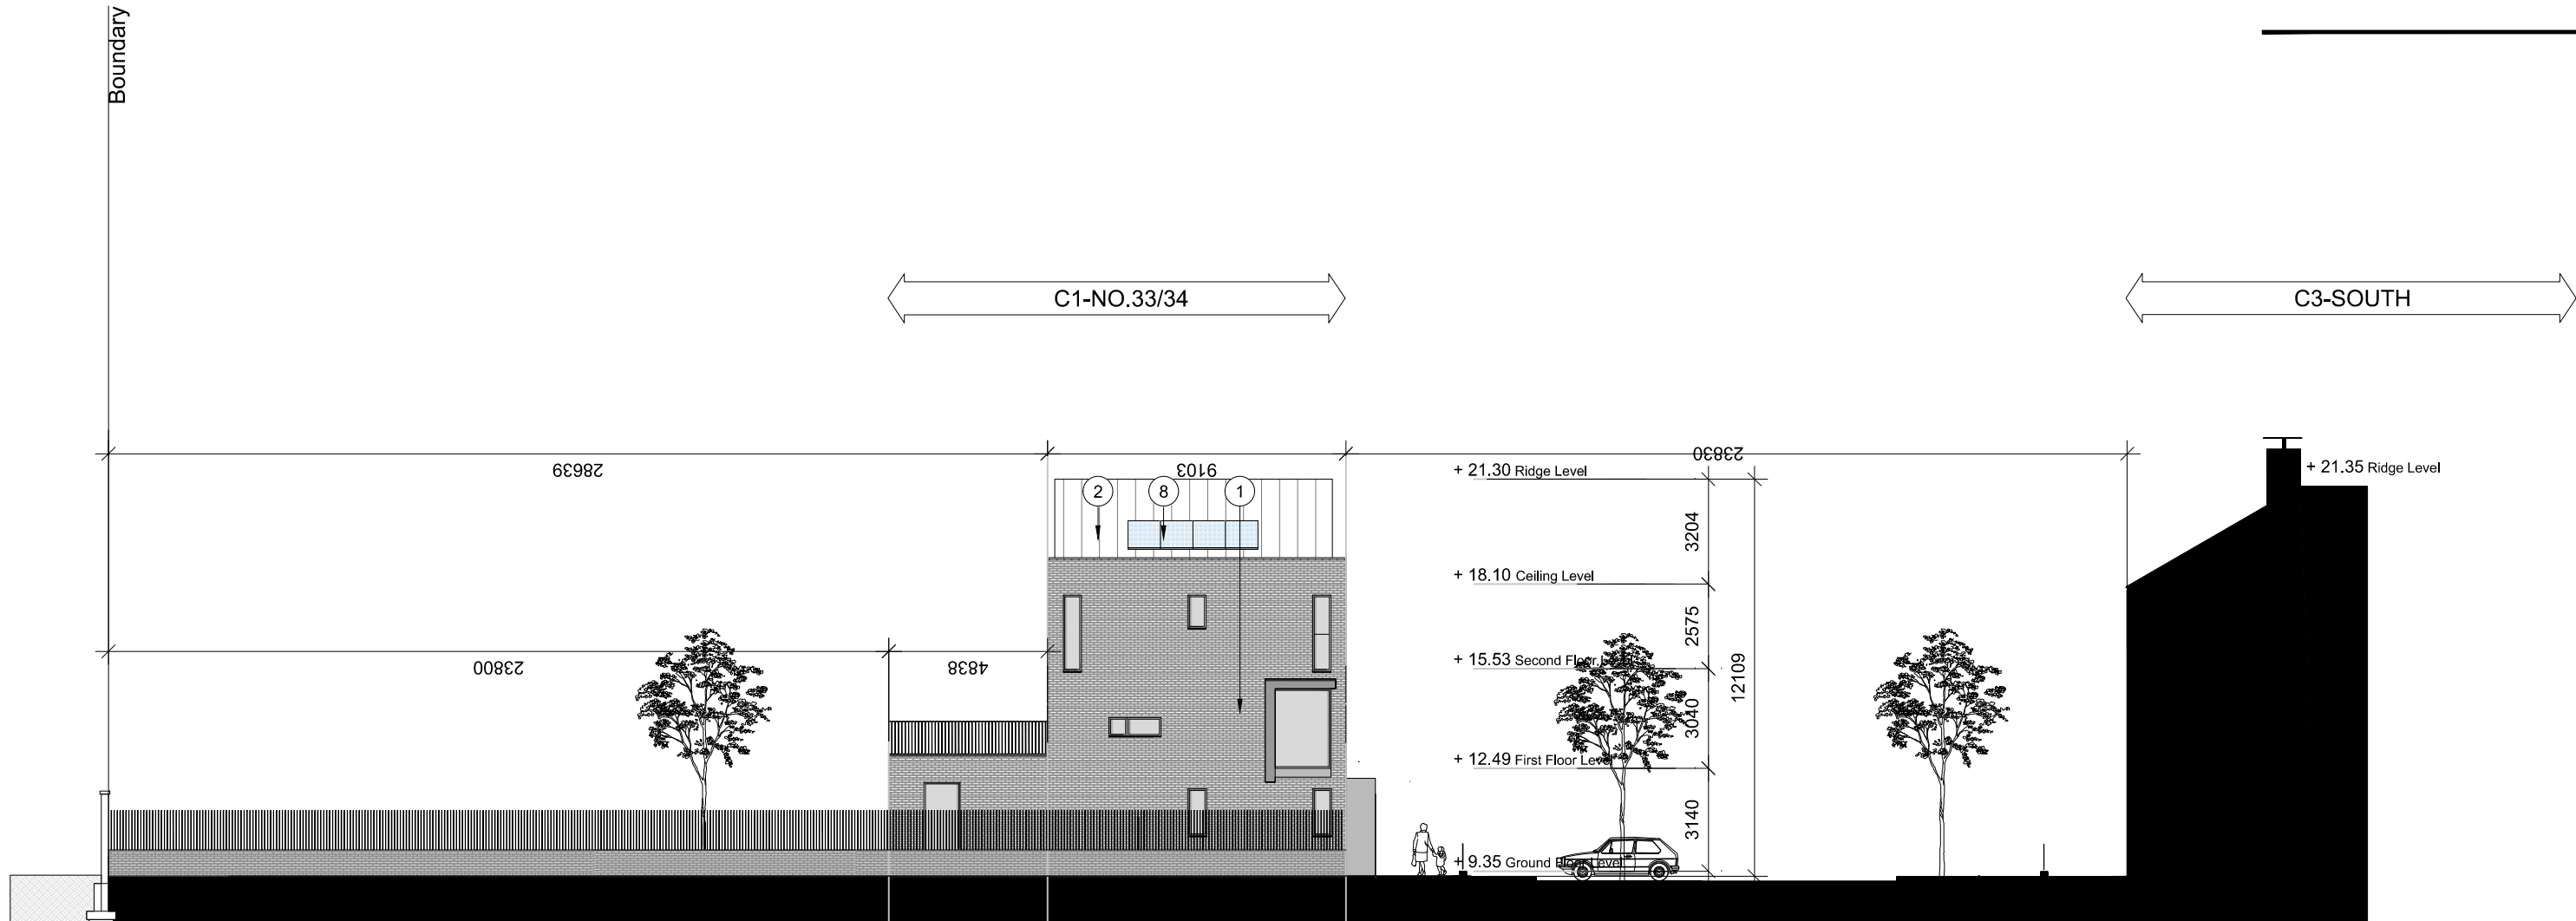


NOTE
ALL DIMENSIONS TO BE CHECKED ON SITE
NO DIMENSIONS TO BE SCALED FROM THIS DRAWING
THIS DRAWING IS TO BE READ IN CONJUNCTION WITH
RELEVANT CONSULTANTS DRAWINGS

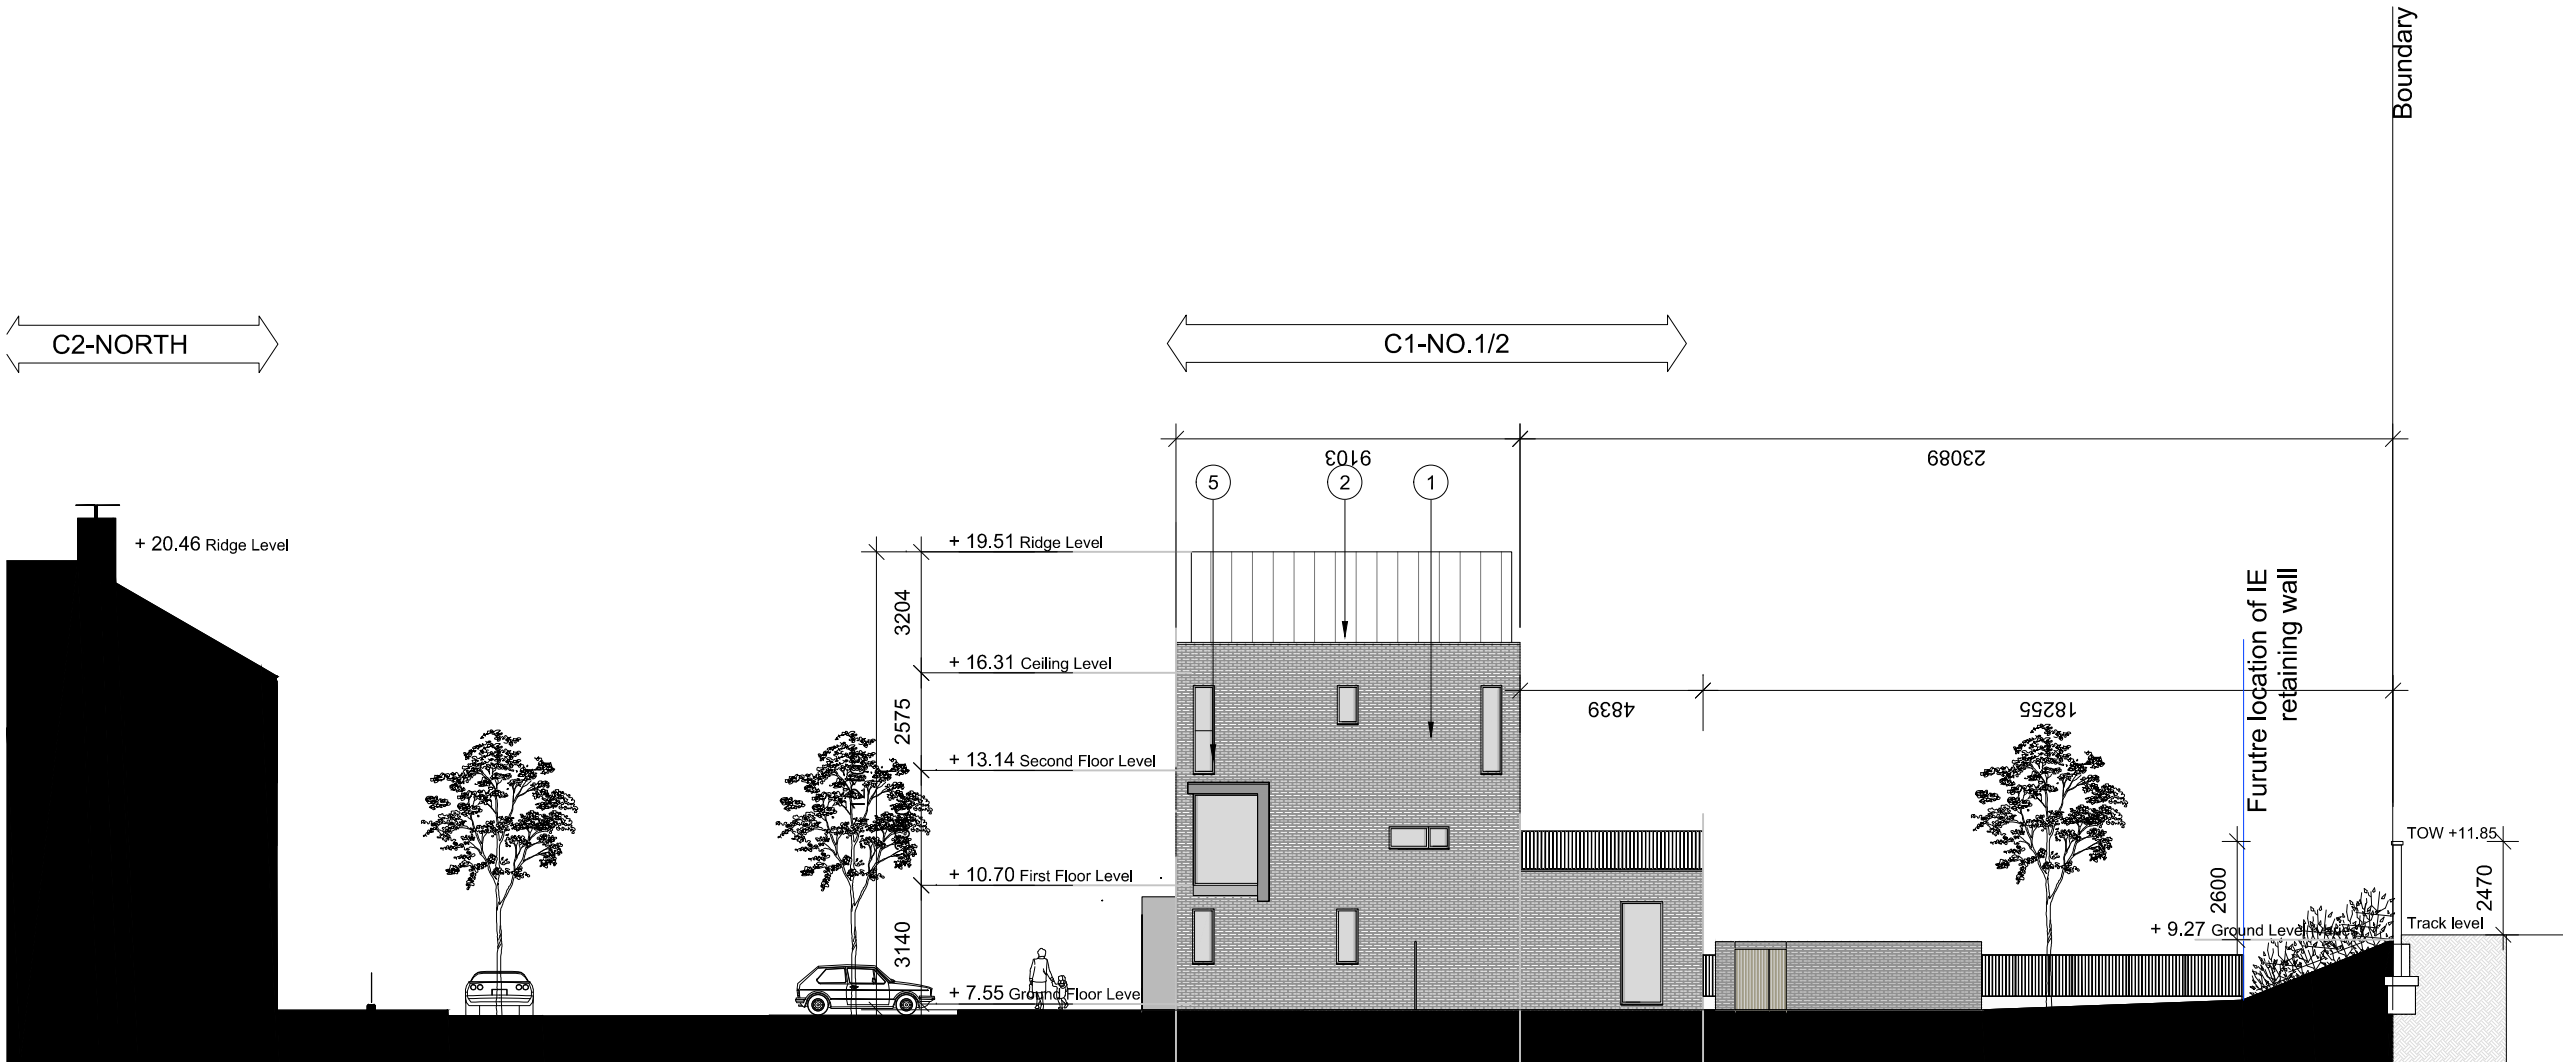

- MATERIAL LEGEND**
1. SELECTED BRICK FINISH
 2. PROPRIETARY SEAMED METAL CLADDING
 3. SELECTED METAL COPING
 4. SELECTED NATURAL SLATE ROOFING
 5. SELECTED TIMBER/ ALUMINIUM WINDOWS/ CILLS
 6. STEEL RAILINGS/ BALUSTRADES TO PAINTED FINISH
 7. GALVANISED STEEL CHIMNEY CAPPING
 8. SELECTED PHOTOVOLTAIC PANELS
 9. RUSTICATED BRICK

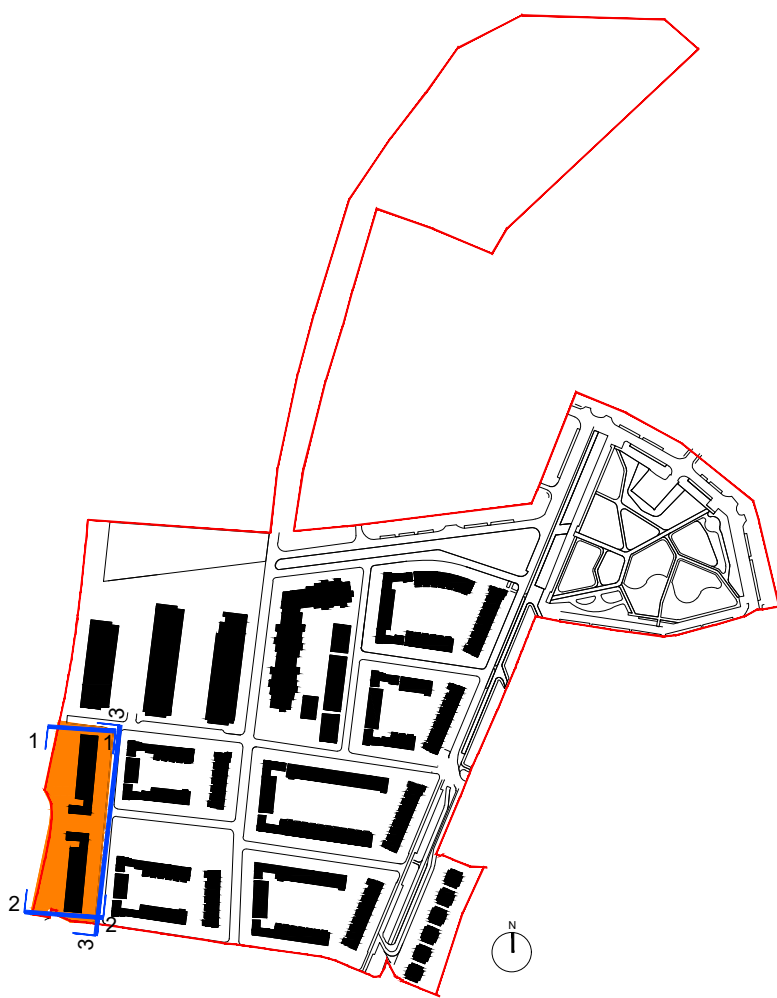

LEGEND:

1. Subject Block
2. F16A/0412; ABP-248970 Site Boundary

Application boundary indicated relates the boundary as per permitted FCC Reg. Ref: F16A/0412; ABP Reg. Ref:- ABP-248970 (as amended by F20A/0258 & F21A/0046)

A	31.05.2021	ISSUED FOR PLANNING	CP	SM
REV	DATE	DESCRIPTION	CHKD	DRN

PLANNING

Henry J Lyons

Architecture + Interiors +353 1 888 3333 51-54 Pearse Street
henryjlyons.com info@henryjlyons.com Dublin D02 KA66

CLIENT
The Shoreline Partnership

PROJECT
Project Shoreline GA01, Baldoye

JOB NUMBER: 950659
DATE: 28/05/2021
SCALE: 1:200 @A1
DRAWN: SM
CHECKED: CP
FILE NAME: 950659 ST P 0037 Block C1 Existing Permitted Elevations

DRAWING
BLOCK C1
EXISTING PERMITTED ELEVATIONS

BLOCK	DRAWING NUMBER	ZONE	REVISION
-------	----------------	------	----------

ST P0037 GA01 P01

© Henry J Lyons

T:\jobs\90-1950659 Project Shoreline Baldoye\CAD\Planning\GA01\1\SITE\SITE EXISTING PERMITTED