


NOTE:
ALL DIMENSIONS TO BE CHECKED ON SITE
NO DIMENSIONS TO BE SCALED FROM THIS DRAWING
THIS DRAWING IS TO BE READ IN CONJUNCTION WITH
RELEVANT CONSULTANTS DRAWINGS

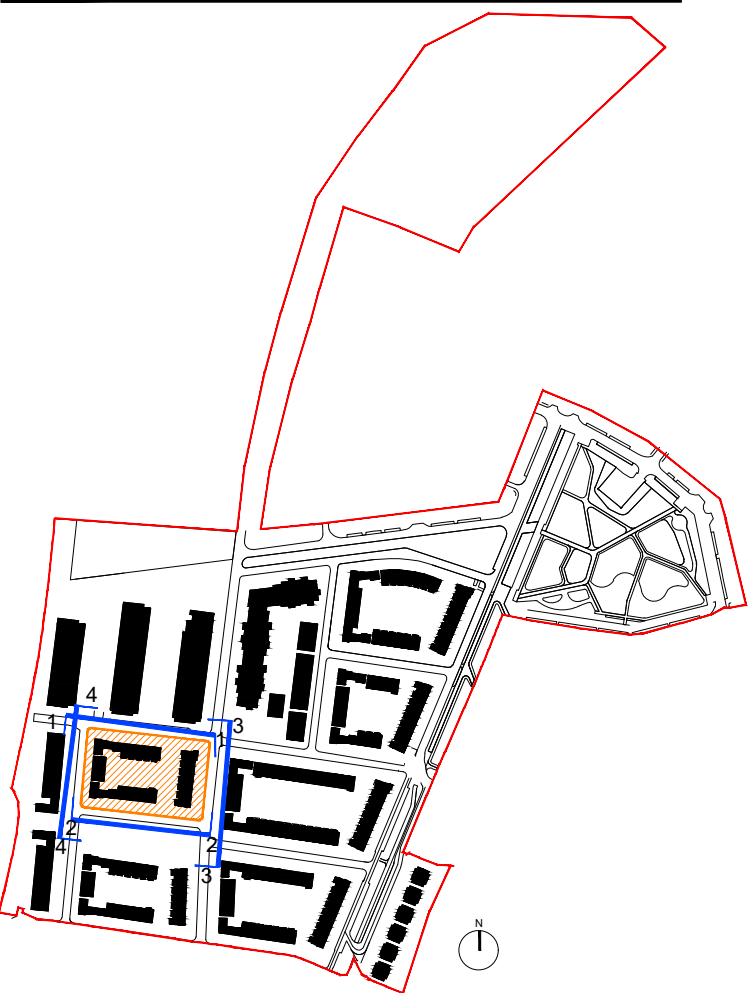

LEGEND:

-  Subject Block
-  F16A/0412; ABP-248970 Site Boundary
- Application boundary indicated relates the boundary as per permitted FCC Reg. Ref: F16A/0412; ABP Reg. Ref:- ABP-248970 (as amended by F20A/0258 & F21A/0046)*

MATERIAL LEGEND

1. SELECTED BRICK FINISH
2. PROPRIETARY SEAMED METAL CLADDING
3. SELECTED METAL COPING
4. SELECTED NATURAL SLATE ROOFING
5. SELECTED TIMBER/ ALUMINIUM WINDOWS/ CILLS
6. STEEL RAILINGS/ BALUSTRADES TO PAINTED FINISH
7. GALVANISED STEEL CHIMNEY CAPPING
8. SELECTED PHOTOVOLTAIC PANELS
9. RUSTICATED BRICK

REV	DATE	DESCRIPTION	CHKD	DRN
A	31.05.2021	ISSUED FOR PLANNING	CP	MC

PLANNING

Henry J Lyons

Architecture + Interiors +353 1 888 3333 51-54 Pearse Street
henryjlyons.com info@henryjlyons.com Dublin D02 KA66

CLIENT
The Shoreline Partnership
PROJECT

Project Shoreline GA01, Baldoye

JOB NUMBER: 950659
DATE: 28/05/2021
SCALE: 1:200 @A1
DRAWN: MC
CHECKED: CP
FILE NAME: 950659 ST P 0040 Block C2 Existing Permitted Elevations

DRAWING
BLOCK C2
EXISTING PERMITTED
ELEVATIONS

BLOCK DRAWING NUMBER ZONE REVISION

STP0040 GA01P01

© Henry J Lyons