

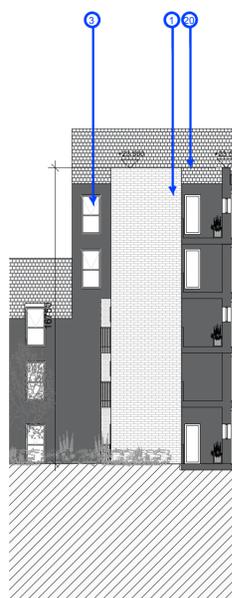
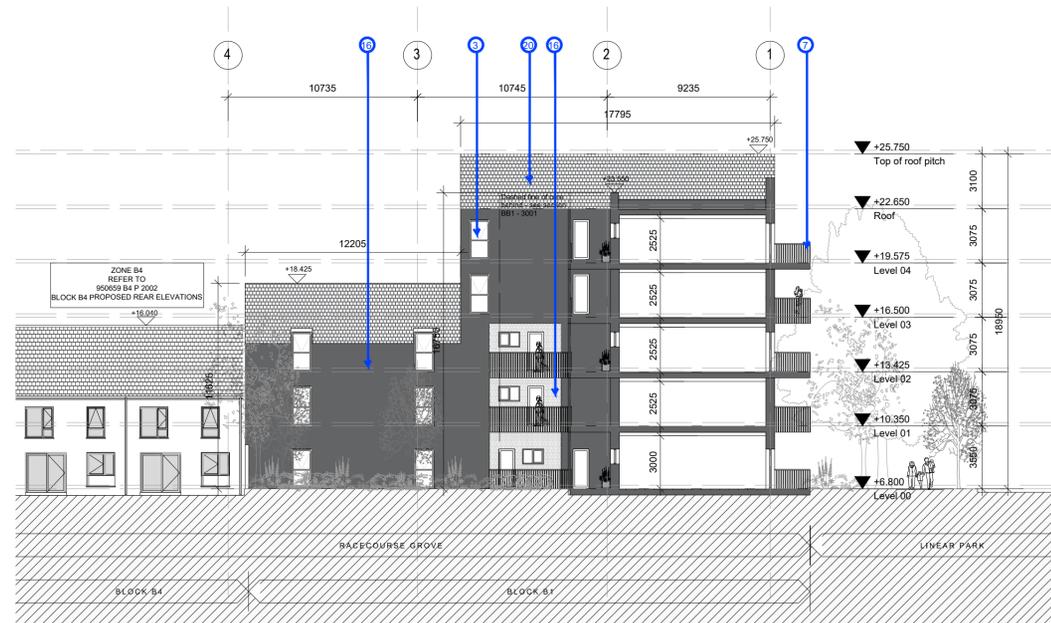


NOTE
 ALL DIMENSIONS TO BE CHECKED ON SITE
 NO DIMENSIONS TO BE SCALED FROM THIS DRAWING
 THIS DRAWING IS TO BE READ IN CONJUNCTION WITH
 RELEVANT CONSULTANT'S DRAWINGS

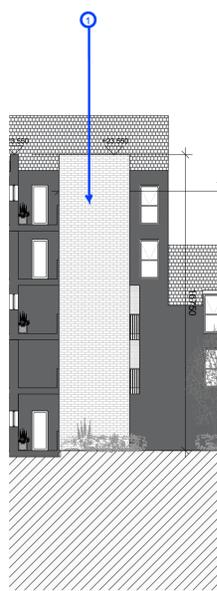

01 Section B-B
 P3001 SCALE: 1:200

02 Section B-B1
 P3001 SCALE: 1:200

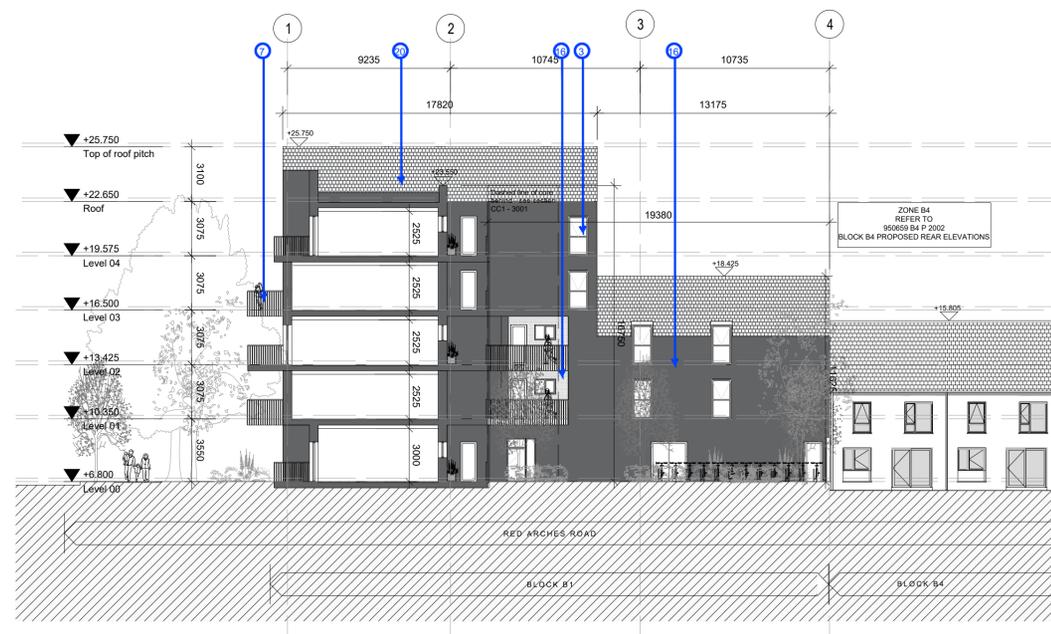

03 Section C-C
 P3001 SCALE: 1:200

04 Section C-C1
 P3001 SCALE: 1:200



KEY PLAN

- MATERIAL LEGEND**
1. SELECTED BRICK
 2. SELECTED BRICK LAID IN SOLDIER ORIENTATION (EVERY SECOND FLOOR)
 3. FRAMED WINDOW, TO SELECTED FINISH
 4. FRAMED WINDOWS WITH INFILL PANEL TO SELECTED FINISH
 5. FRAMED GLASS DOORS TO SELECTED FINISH
 6. CURTAIN WALLING TO SELECTED FINISH
 7. METAL BALUSTRADE TO SELECTED FINISH
 8. METAL COPING, TRIMS, FLASHING TO SELECTED FINISH
 9. PROJECTING BRICKWORK
 10. METAL FINS TO SELECTED FINISH
 11. EXTERNAL GATE/ FENCE TO SELECTED FINISH
 12. METAL CLADDING TO SELECTED FINISH
 13. ENTRANCE SIGNS TO SELECTED FINISH
 14. SEDUM ROOF
 15. BRICKWORK WITH PROJECTING COURSE EVERY 3 COURSES
 16. RENDER TO SELECTED FINISH
 17. CURTAIN WALLING WITH INFILL PANEL TO SELECT FINISH
 18. HIT AND MISS BRICKWORK SYSTEM
 19. BALCONY STRUCTURE TO SELECTED FINISH
 20. TILE TO SELECT FINISH
 21. CLADDING TO SELECT FINISH
 22. GLASS BALUSTRADE

REV	DATE	DESCRIPTION	CHKD	DRN
P01	28.05.2021	ISSUED FOR PLANNING	CP	RMH

PLANNING

Henry J Lyons

Architecture + Interiors +353 1 888 3333 51-54 Pearse Street
 henryjlyons.com info@henryjlyons.com Dublin D02 KA66

CLIENT
The Shoreline Partnership

PROJECT

Project Shoreline GA01, Baldoyle

JOB NUMBER:	950659
DATE:	28.05.2021
SCALE:	1:200 @A1
DRAWN:	RMH
CHECKED:	CP
FILE NAME:	95-0659 B1-B2 3000 Sections

DRAWING

**BLOCK B1
 PROPOSED SECTIONS**

BLOCK	DRAWING NUMBER	ZONE	REVISION
B1-B2	P3001 GA01	P01	

**B1-B2
 P3001 GA01 P01**

© Henry J Lyons

