


01 SECTION AA
P3001 SCALE: 1:200


NOTE
ALL DIMENSIONS TO BE CHECKED ON SITE
NO DIMENSIONS TO BE SCALED FROM THIS DRAWING
THIS DRAWING IS TO BE READ IN CONJUNCTION WITH
RELEVANT CONSULTANTS DRAWINGS

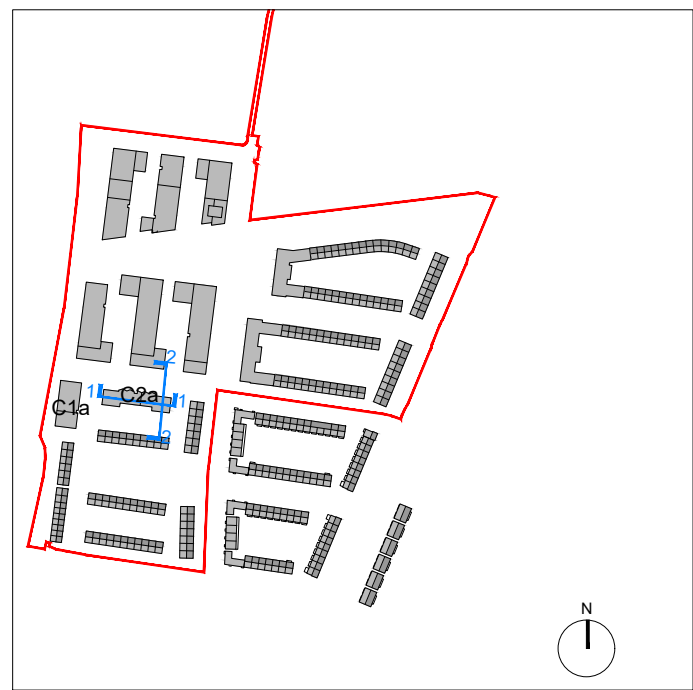

KEY PLAN

MATERIAL LEGEND

1. SELECTED BRICK
2. SELECTED BRICK LAID IN SOLDIER ORIENTATION (EVERY SECOND FLOOR)
3. FRAMED WINDOW, TO SELECTED FINISH
4. FRAMED WINDOWS WITH INFILL PANEL TO SELECTED FINISH
5. FRAMED GLASS DOORS TO SELECTED FINISH
6. CURTAIN WALLING TO SELECTED FINISH
7. METAL BALUSTRADE TO SELECTED FINISH
8. METAL COPING, TRIMS, FLASHING TO SELECTED FINISH
9. PROJECTING BRICKWORK
10. METAL FINS TO SELECTED FINISH
11. EXTERNAL GATE/ FENCE TO SELECTED FINISH
12. METAL CLADDING TO SELECTED FINISH
13. ENTRANCE SIGNS TO SELECTED FINISH
14. SEDUM ROOF
15. BRICKWORK WITH PROJECTING COURSE EVERY 3 COURSES
16. RENDER TO SELECTED FINISH
17. CURTAIN WALLING WITH INFILL PANEL TO SELECT FINISH
18. HIT AND MISS BRICKWORK SYSTEM
19. BALCONY STRUCTURE TO SELECTED FINISH
20. TILE TO SELECT FINISH
21. CLADDING TO SELECT FINISH
22. GLASS BALUSTRADE

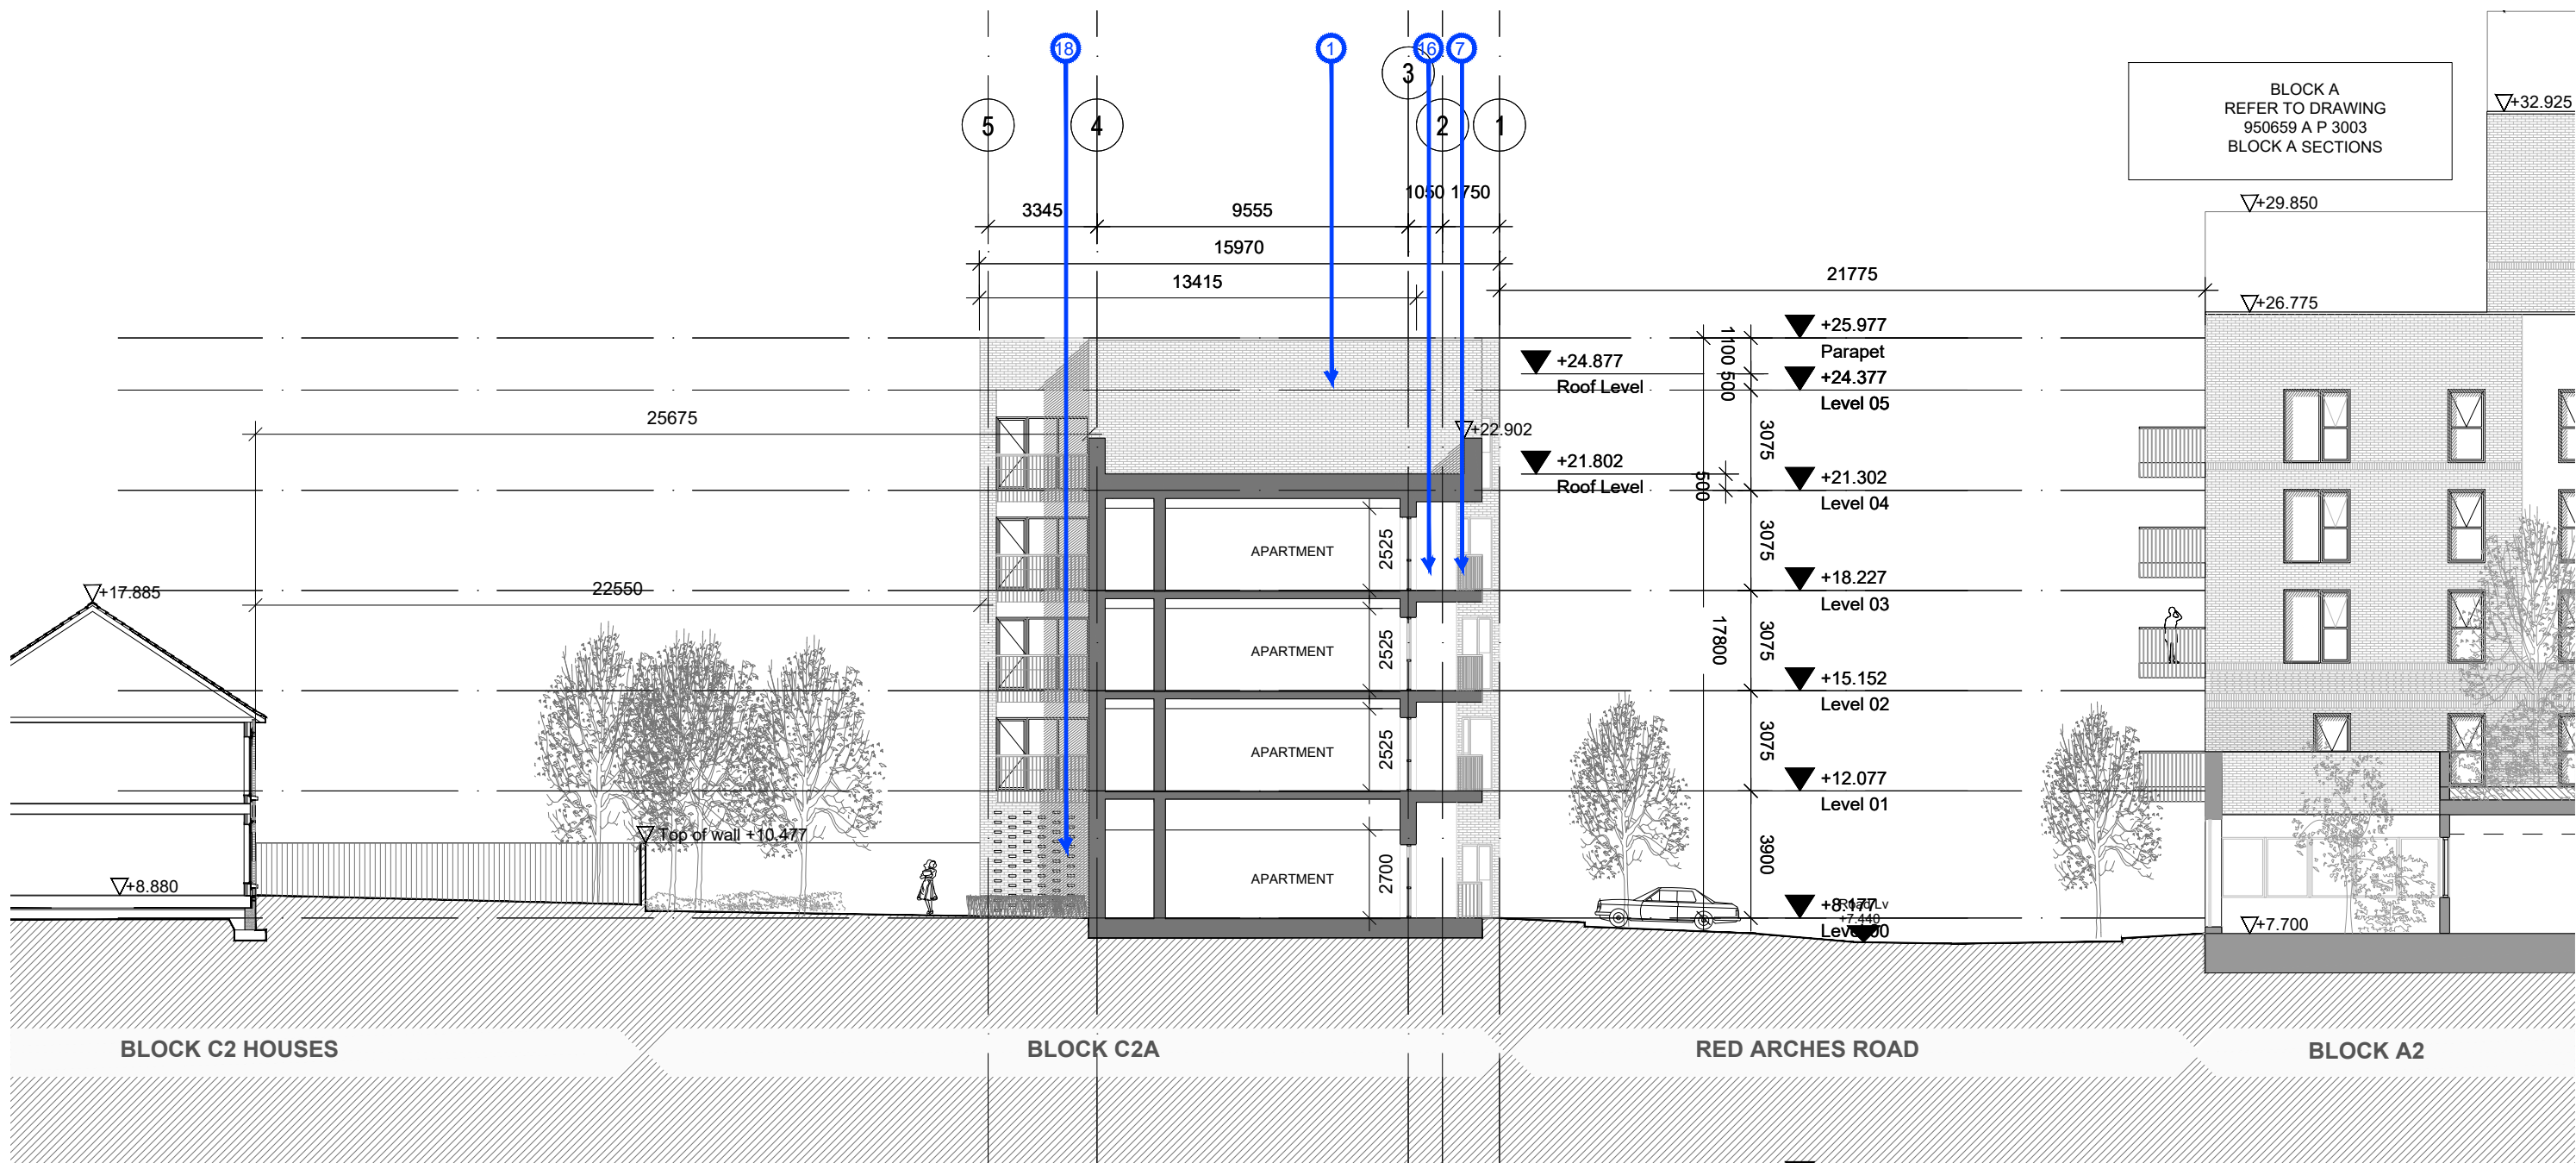

02 SECTION BB
P3001 SCALE: 1:200

| REV | DATE | DESCRIPTION | CHKD | DRN |
|-----|------------|--------------------|------|-----|
| P01 | 28.05.2021 | ISSUE FOR PLANNING | CP | SM |

PLANNING

Henry J Lyons

Architecture + Interiors +353 1 888 3333 51-54 Pearse Street
henryjlyons.com info@henryjlyons.com Dublin D02 KA66

CLIENT
The Shoreline Partnership

PROJECT

Project Shoreline GA01, Baldoyle

| | |
|-------------|------------------------------------|
| JOB NUMBER: | 950659 |
| DATE | 28.05.2021 |
| SCALE: | 1:200 @A1 |
| DRAWN | SM |
| CHECKED | CP |
| FILE NAME | 950659 C2a P 3001 Proposed Section |

DRAWING
BLOCK C2A
PROPOSED
SECTIONS AA/BB

| BLOCK | DRAWING NUMBER | ZONE | REVISION |
|-------|----------------|------|----------|
|-------|----------------|------|----------|

C2A P3001 GA01 P01

© Henry J Lyons

