


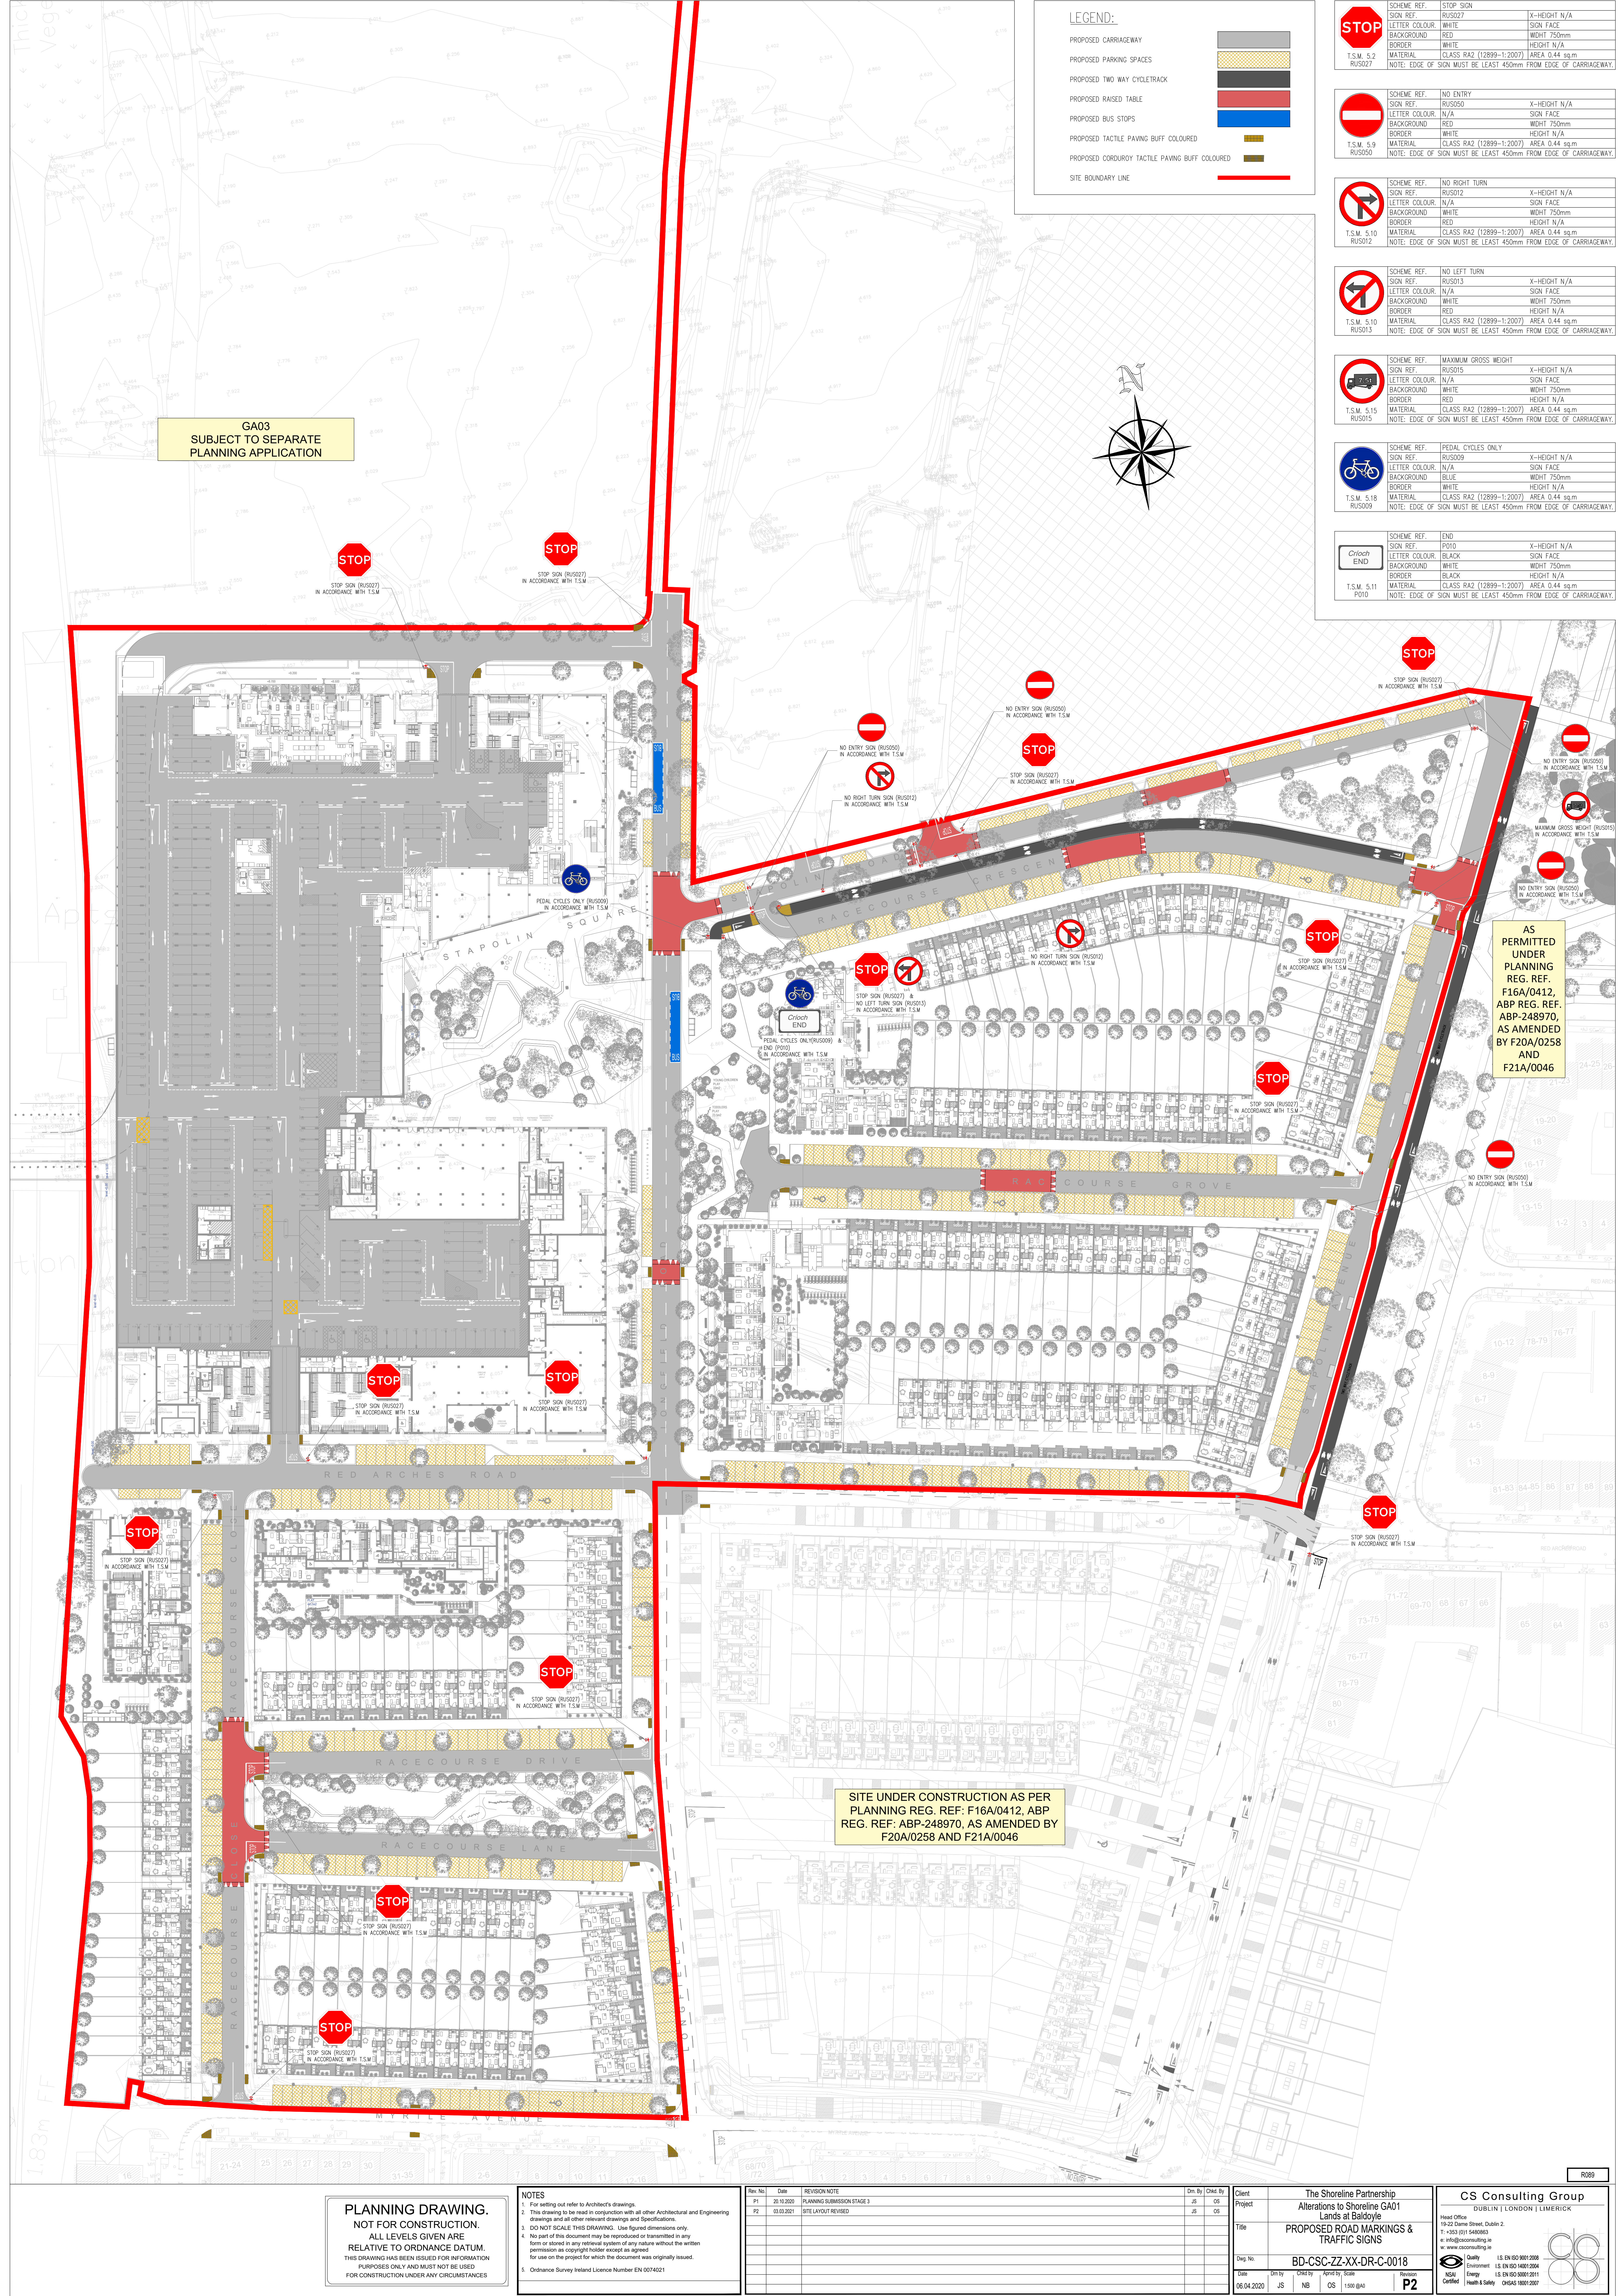

LEGEND:	
PROPOSED CARRIAGEWAY	
PROPOSED PARKING SPACES	
PROPOSED TWO WAY CYCLETRACK	
PROPOSED RAISED TABLE	
PROPOSED BUS STOPS	
PROPOSED TACTILE PAVING BUFF COLOURED	
PROPOSED CORDUROY TACTILE PAVING BUFF COLOURED	
SITE BOUNDARY LINE	

	SCHEME REF: RUS027 SIGN REF: RUS027 LETTER COLOUR: WHITE BACKGROUND: RED BORDER: WHITE MATERIAL: CLASS RAZ (12899-1:2007) NOTE: EDGE OF SIGN MUST BE AT LEAST 450mm FROM EDGE OF CARRIAGEWAY.	STOP SIGN X-HEIGHT N/A SIGN FACE WDHT 750mm HEIGHT N/A AREA 0.44 sqm
	SCHEME REF: RUS050 SIGN REF: RUS050 LETTER COLOUR: N/A BACKGROUND: WHITE BORDER: RED MATERIAL: CLASS RAZ (12899-1:2007) NOTE: EDGE OF SIGN MUST BE AT LEAST 450mm FROM EDGE OF CARRIAGEWAY.	NO ENTRY SIGN X-HEIGHT N/A SIGN FACE WDHT 750mm HEIGHT N/A AREA 0.44 sqm
	SCHEME REF: RUS012 SIGN REF: RUS012 LETTER COLOUR: WHITE BACKGROUND: RED BORDER: RED MATERIAL: CLASS RAZ (12899-1:2007) NOTE: EDGE OF SIGN MUST BE AT LEAST 450mm FROM EDGE OF CARRIAGEWAY.	NO RIGHT TURN X-HEIGHT N/A SIGN FACE WDHT 750mm HEIGHT N/A AREA 0.44 sqm
	SCHEME REF: RUS013 SIGN REF: RUS013 LETTER COLOUR: WHITE BACKGROUND: RED BORDER: RED MATERIAL: CLASS RAZ (12899-1:2007) NOTE: EDGE OF SIGN MUST BE AT LEAST 450mm FROM EDGE OF CARRIAGEWAY.	NO LEFT TURN X-HEIGHT N/A SIGN FACE WDHT 750mm HEIGHT N/A AREA 0.44 sqm
	SCHEME REF: RUS015 SIGN REF: RUS015 LETTER COLOUR: N/A BACKGROUND: WHITE BORDER: RED MATERIAL: CLASS RAZ (12899-1:2007) NOTE: EDGE OF SIGN MUST BE AT LEAST 450mm FROM EDGE OF CARRIAGEWAY.	MAXIMUM GROSS WEIGHT X-HEIGHT N/A SIGN FACE WDHT 750mm HEIGHT N/A AREA 0.44 sqm
	SCHEME REF: RUS009 SIGN REF: RUS009 LETTER COLOUR: N/A BACKGROUND: BLUE BORDER: WHITE MATERIAL: CLASS RAZ (12899-1:2007) NOTE: EDGE OF SIGN MUST BE AT LEAST 450mm FROM EDGE OF CARRIAGEWAY.	PEDAL CYCLES ONLY X-HEIGHT N/A SIGN FACE WDHT 750mm HEIGHT N/A AREA 0.44 sqm
	SCHEME REF: P010 SIGN REF: P010 LETTER COLOUR: BLACK BACKGROUND: WHITE BORDER: BLACK MATERIAL: CLASS RAZ (12899-1:2007) NOTE: EDGE OF SIGN MUST BE AT LEAST 450mm FROM EDGE OF CARRIAGEWAY.	END X-HEIGHT N/A SIGN FACE WDHT 750mm HEIGHT N/A AREA 0.44 sqm

GA03
SUBJECT TO SEPARATE
PLANNING APPLICATION

AS
PERMITTED
UNDER
PLANNING
REG. REF.
F16A/0412,
ABP REG. REF.
ABP-248970,
AS AMENDED
BY F20A/0258
AND
F21A/0046

SITE UNDER CONSTRUCTION AS PER
PLANNING REG. REF: F16A/0412, ABP
REG. REF: ABP-248970, AS AMENDED BY
F20A/0258 AND F21A/0046

PLANNING DRAWING.
NOT FOR CONSTRUCTION.
ALL LEVELS GIVEN ARE
RELATIVE TO ORDNANCE DATUM.
THIS DRAWING HAS BEEN ISSUED FOR INFORMATION
PURPOSES ONLY AND MUST NOT BE USED
FOR CONSTRUCTION UNDER ANY CIRCUMSTANCES

- NOTES
- For setting out refer to Architect's drawings
 - This drawing to be read in conjunction with all other Architectural and Engineering drawings and all other relevant drawings and Specifications
 - DO NOT SCALE THIS DRAWING. Use figured dimensions only.
 - No part of this document may be reproduced or transmitted in any form or stored in any retrieval system of any nature without the written permission as copyright holder except as agreed for use on the project for which the document was originally issued.
 - Ordnance Survey Ireland Licence Number EN 0074021

Rev. No.	Date	REVISION NOTE
P1	20.10.2020	PLANNING SUBMISSION STAGE 3
P2	03.03.2021	SITE LAYOUT REVISED

Rev. No.	Date	CHKD BY	CHKD BY	Client
P1	20.10.2020	JS	OS	Project
P2	03.03.2021	JS	OS	Project

The Shoreline Partnership Alterations to Shoreline GA01 Lands at Baldyle	
PROPOSED ROAD MARKINGS & TRAFFIC SIGNS	
Dwg No.	BD-CSC-ZZ-XX-DR-C-0018
Date	06.04.2020
Drawn by	JS
Checked by	NB
Approved by	OS
Scale	1:500 (A4)
Revision	P2

CS Consulting Group
DUBLIN | LONDON | LIMERICK

Head Office:
19-22 Dame Street, Dublin 2
T: +353 (0)1 5480965
E: info@csconsulting.ie
W: www.csconsulting.ie

Quality
Environment
Energy
Health & Safety

ISO 9001:2015
ISO 14001:2015
ISO 45001:2018
OHSAS 18001:2007

CS Consulting Group logo