


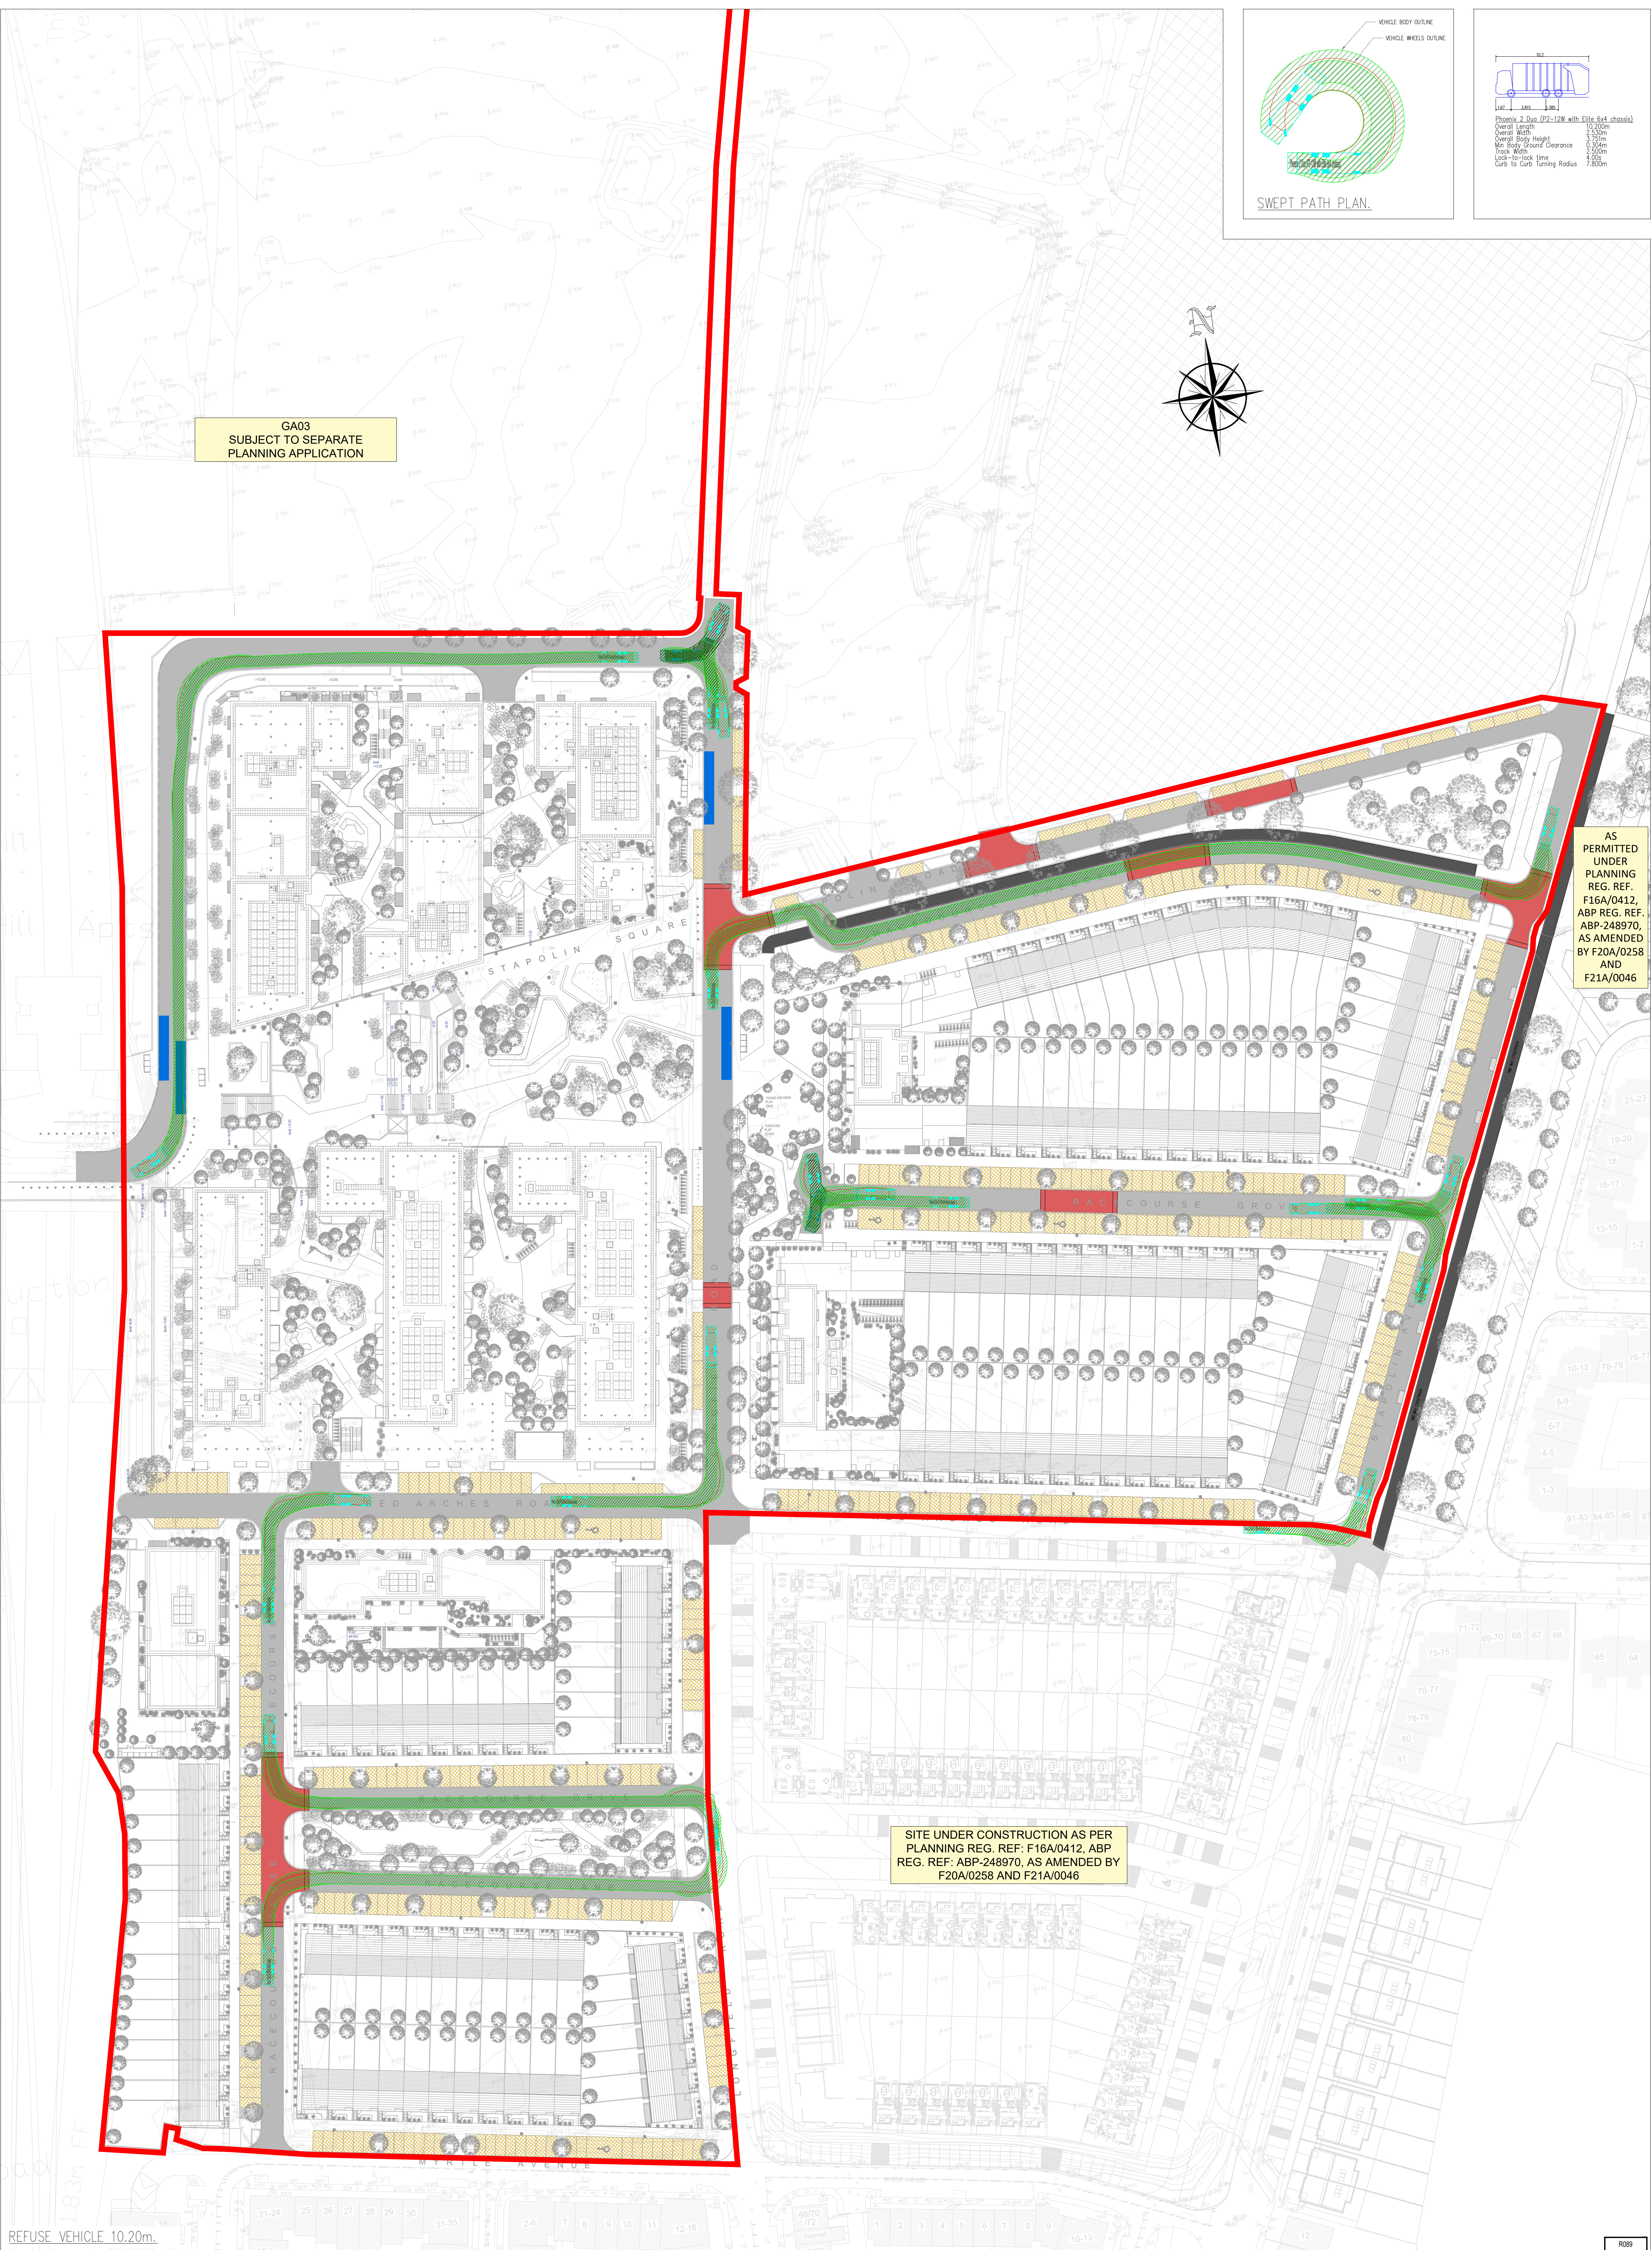

REFUSE VEHICLE 10.20m.

PLANNING DRAWING.
NOT FOR CONSTRUCTION.
ALL LEVELS GIVEN ARE
RELATIVE TO ORDNANCE DATUM.
THIS DRAWING HAS BEEN ISSUED FOR INFORMATION
PURPOSES ONLY AND MUST NOT BE USED
FOR CONSTRUCTION UNDER ANY CIRCUMSTANCES

- NOTES**
1. For setting out refer to Architect's drawings.
 2. This drawing to be read in conjunction with all other Architectural and Engineering drawings and all other relevant drawings and Specifications.
 3. DO NOT SCALE THIS DRAWING. Use figured dimensions only.
 4. No part of this document may be reproduced or transmitted in any form or stored in any retrieval system of any nature without the written permission as copyright holder except as agreed for use on the project for which the document was originally issued.
 5. Ordnance Survey Ireland Licence Number EN 0074021

Rev No.	Date	REVISION NOTE	Drawn By	Checked By
P1	05/10/2020	PLANNING SUBMISSION STAGE 1	JS	NB
P2	05/03/2021	SITE LAYOUT REVIEW	JS	OS

Client Project	The Shoreline Partnership Alterations to Shoreline GA01 Lands at Baldoyle
Title	SWEPT PATH ANALYSIS REFUSE VEHICLE
Drawn By	BD-CSC-ZZ-XX-DR-C-0027
Date	27.04.2020
Drawn By	JS
Checked By	NB
Approved By	OS
Scale	1:500 (A4)
Revision	P2

CS Consulting Group
DUBLIN | LONDON | LIMERICK

Head Office
19-22 Dame Street, Dublin 2.
T: +353 (0)1 5450800
e: info@csconsulting.ie
w: www.csconsulting.ie

Quality
NSAI
Certified

Environment
ISO 9001:2008

Energy
ISO 14001:2004

Health & Safety
OHSAS 18001:2007