


NOTE  
 ALL DIMENSIONS TO BE CHECKED ON SITE  
 NO DIMENSIONS TO BE SCALED FROM THIS DRAWING  
 THIS DRAWING IS TO BE READ IN CONJUNCTION WITH  
 RELEVANT CONSULTANTS DRAWINGS

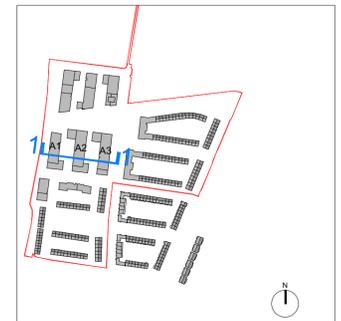


KEY PLAN

□ SITE BOUNDARY

MATERIAL LEGEND

1. SELECTED BRICK
2. SELECTED BRICK LAID IN SOLDIER ORIENTATION (EVERY SECOND FLOOR)
3. FRAMED WINDOW, TO SELECTED FINISH
4. FRAMED WINDOWS WITH INFILL PANEL, TO SELECTED FINISH
5. FRAMED GLASS DOORS TO SELECTED FINISH
6. CURTAIN WALLING TO SELECTED FINISH
7. METAL BALUSTRADE TO SELECTED FINISH
8. METAL COPING, TRIMS, FLASHING TO SELECTED FINISH
9. PROJECTING BRICKWORK
10. METAL FINIS TO SELECTED FINISH
11. EXTERNAL GATE FENCE TO SELECTED FINISH
12. METAL CLADDING TO SELECTED FINISH
13. ENTRANCE SIGNS TO SELECTED FINISH
14. SEDUM ROOF
15. BRICKWORK WITH PROJECTING COURSE EVERY 3 COURSES
16. RENDER TO SELECTED FINISH
17. CURTAIN WALLING WITH INFILL PANEL TO SELECT FINISH
18. HIT AND MISS BRICKWORK SYSTEM
19. BALCONY STRUCTURE TO SELECTED FINISH
20. TILE TO SELECT FINISH
21. CLADDING TO SELECT FINISH
22. GLASS BALUSTRADE

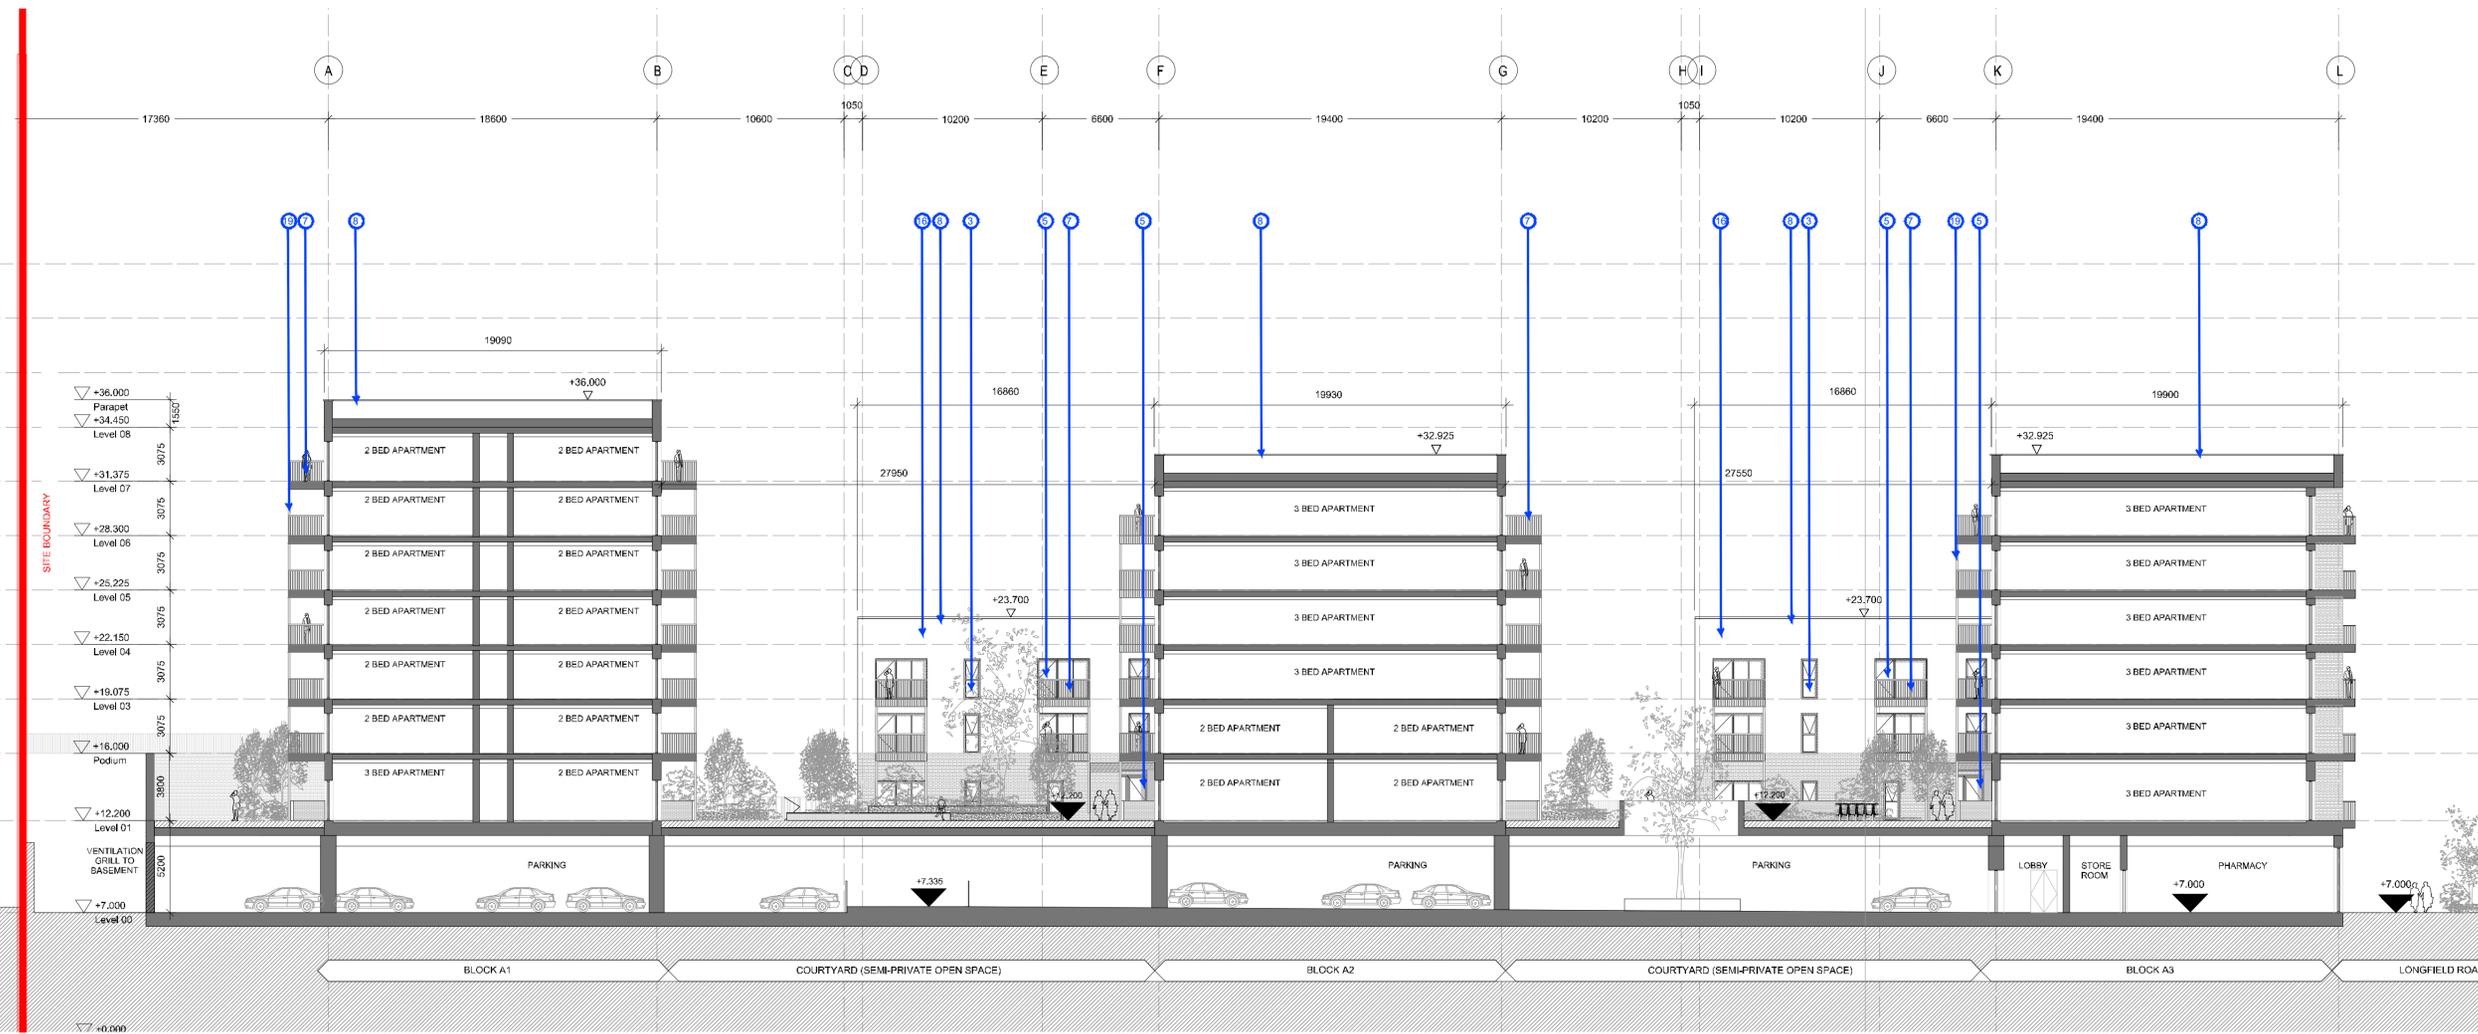

REV	DATE	ISSUED FOR PLANNING	CP	MC
P01	28.05.2021	ISSUED FOR PLANNING	CP	MC
		DESCRIPTION	CHKD	DRN

PLANNING

**Henry J Lyons**

Architecture + Interiors +353 1 888 3333 51-54 Pearse Street  
 henryjlyons.com info@henryjlyons.com Dublin D02 KA66

CLIENT  
**The Shoreline Partnership**

PROJECT  
**Project Shoreline GA01, Baldoye**

JOB NUMBER:	950659
DATE:	21.05.2021
SCALE:	1:200 @A1
DRAWN:	MC
CHECKED:	CP
FILE NAME:	950659 A P 3001 Block A Proposed Section AA

DRAWING  
**BLOCK A  
 PROPOSED SECTION AA**

BLOCK	DRAWING NUMBER	ZONE	REVISION

**A P3001 GA01 P01**  
 © Henry J Lyons

01 Section AA  
 P3001 SCALE: 1:200

