

 SITE BOUNDARY

1. SELECTED BRICK
2. SELECTED BRICK Laid IN SOLDIER ORIENTATION (EVERY SECOND FLOOR)
3. FRAMED WINDOW TO SELECTED FINISH
4. FRAMED WINDOWS WITH INFILL PANEL TO SELECTED FINISH
5. FRAMED GLASS DOORS TO SELECTED FINISH
6. CURTAIN WALLING TO SELECTED FINISH
7. METAL BALUSTRADE TO SELECTED FINISH
8. METAL COPING, TRIMS, FLASHING TO SELECTED FINISH
9. PROJECTING BRICKWORK
10. METAL FINS TO SELECTED FINISH
11. EXTERNAL GATE / FENCE TO SELECTED FINISH
12. METAL CLADDING TO SELECTED FINISH
13. ENTRANCE SIGNS TO SELECTED FINISH
14. SEDUM ROOF
15. BRICKWORK WITH PROJECTING COURSE EVERY 3 COURSES TO SELECTED FINISH
16. CURTAIN WALLING WITH INFILL PANEL TO SELECT FINISH
18. HIT AND MISS BRICKWORK SYSTEM
19. BALCONY STRUCTURE TO SELECTED FINISH
20. TILE TO SELECT FINISH
21. CLADDING TO SELECT FINISH
22. GLASS BALUSTRADE

PLANNING


Architecture + Interiors +353 1 888 3333 51-54 Pearse Street
henryjlyons.com info@henryjlyons.com Dublin D02 KA66

PROJECT

JOB NUMBER:	950659
DATE	21.05.2021
SCALE:	1:200 @A1
DRAWN	MC
CHECKED	CP
FILE NAME	950659 A P 3005 Block A Proposed Section EE

BLOCK	DRAWING NUMBER	ZONE	REVISION
-------	----------------	------	----------

© Henry J Lyons

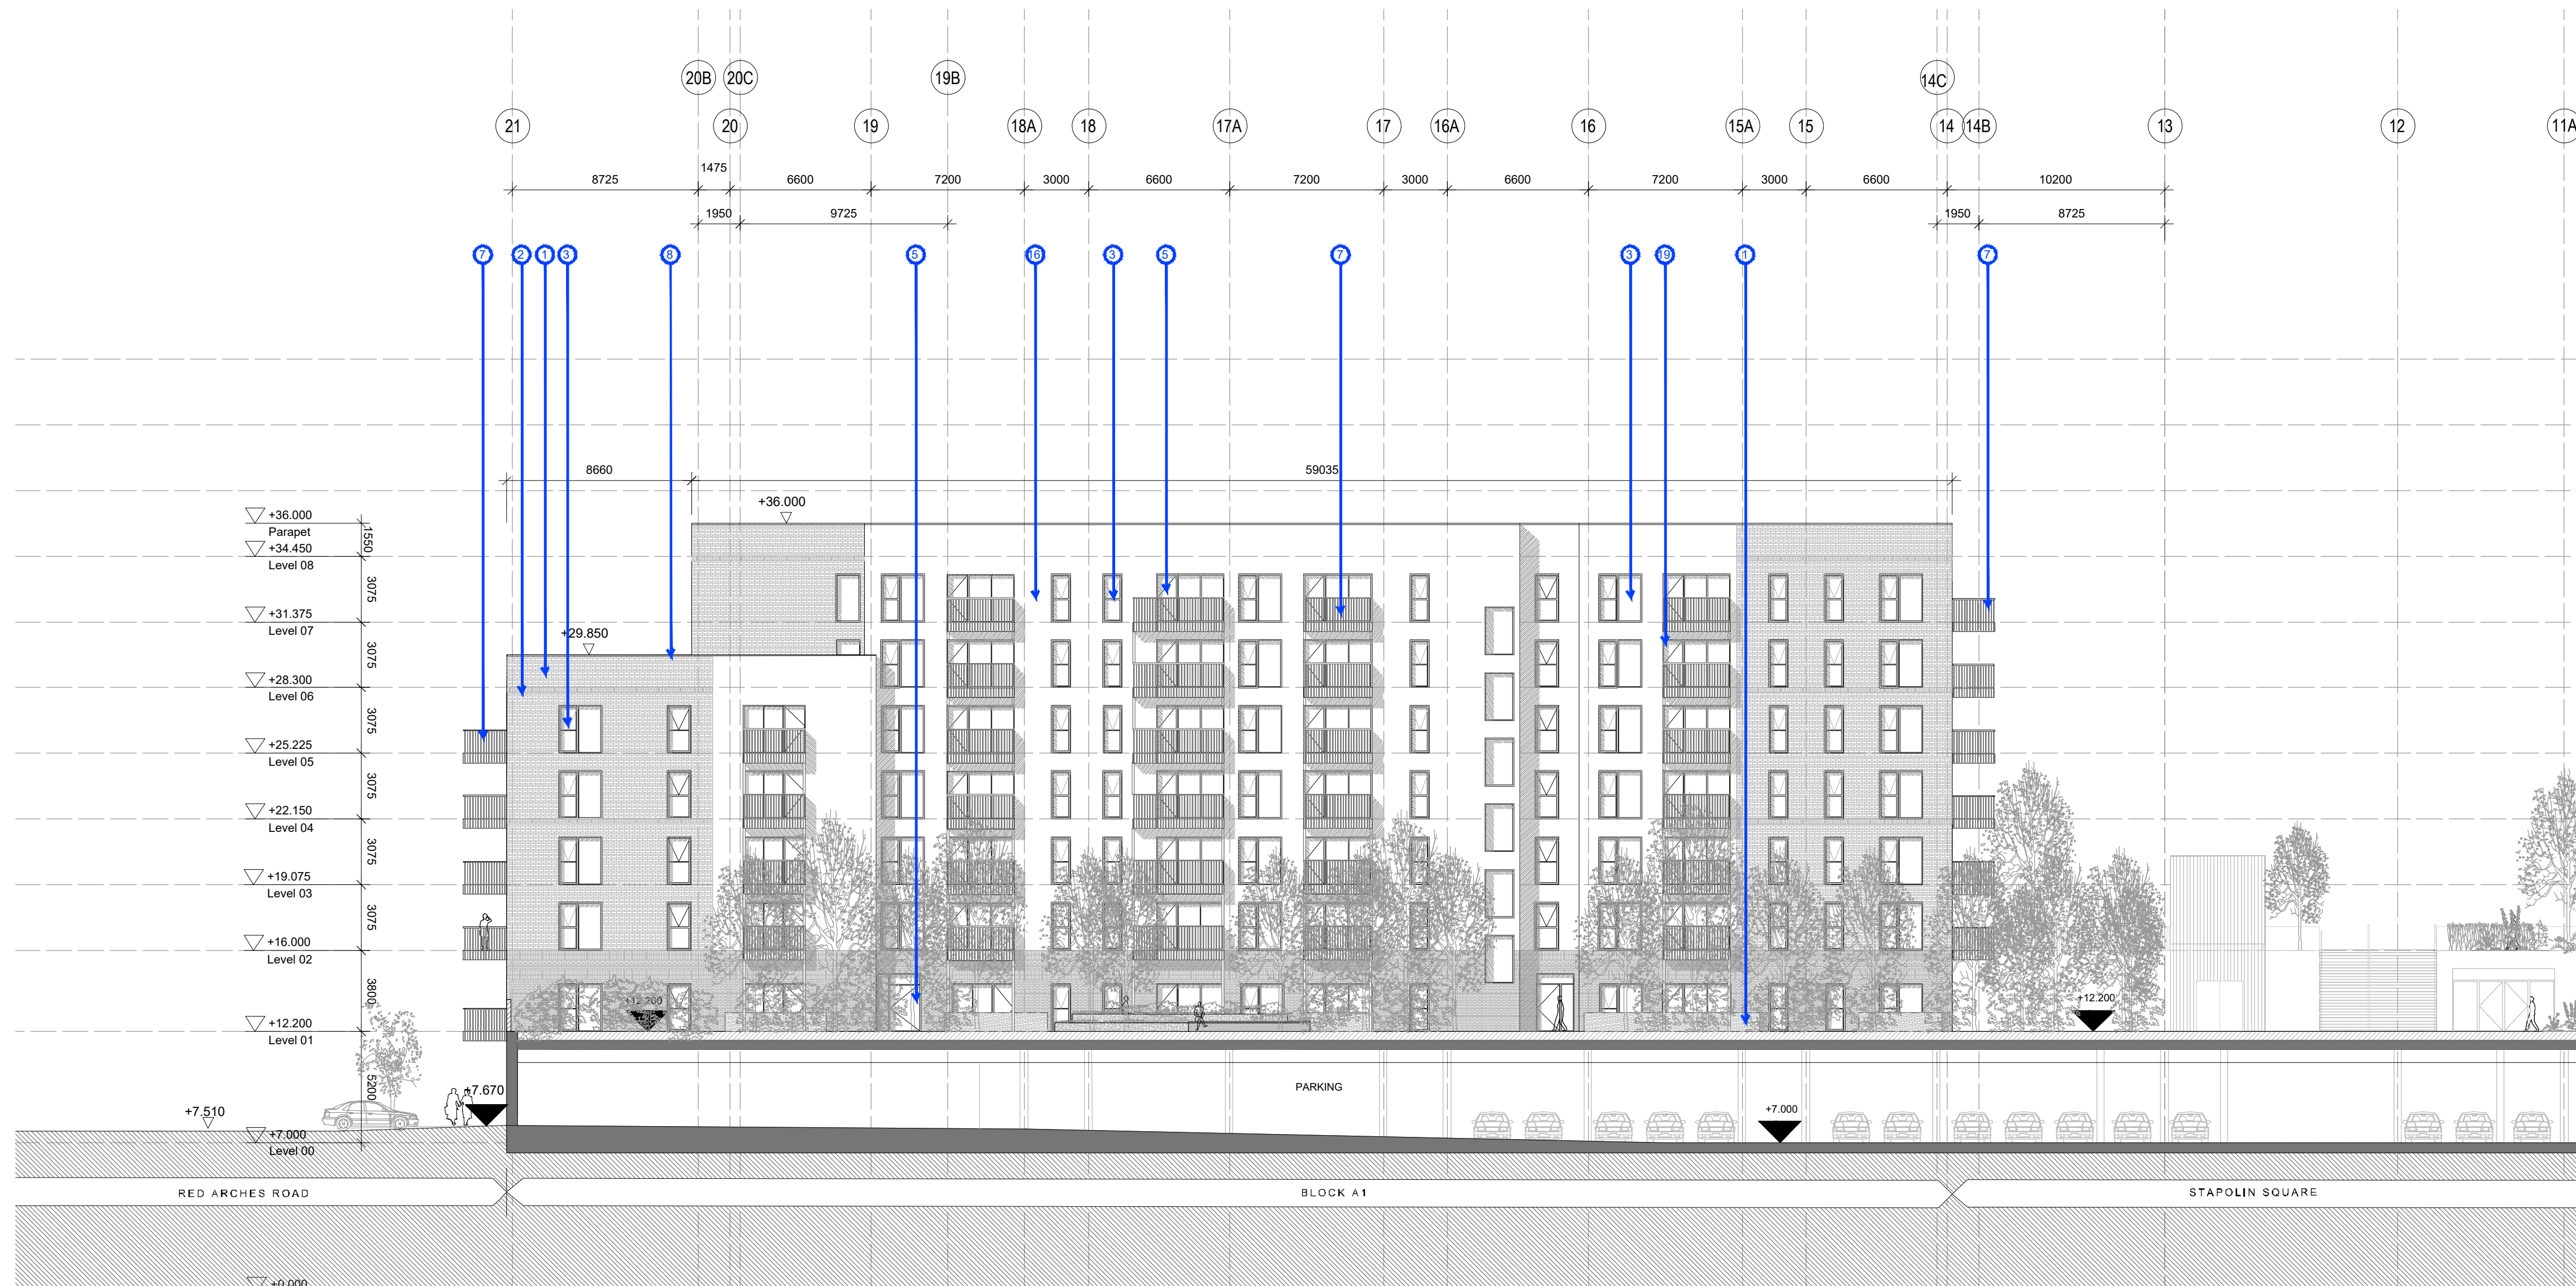

01 Section EE
P3005 SCALE: 1:200

Scale 1:200

